

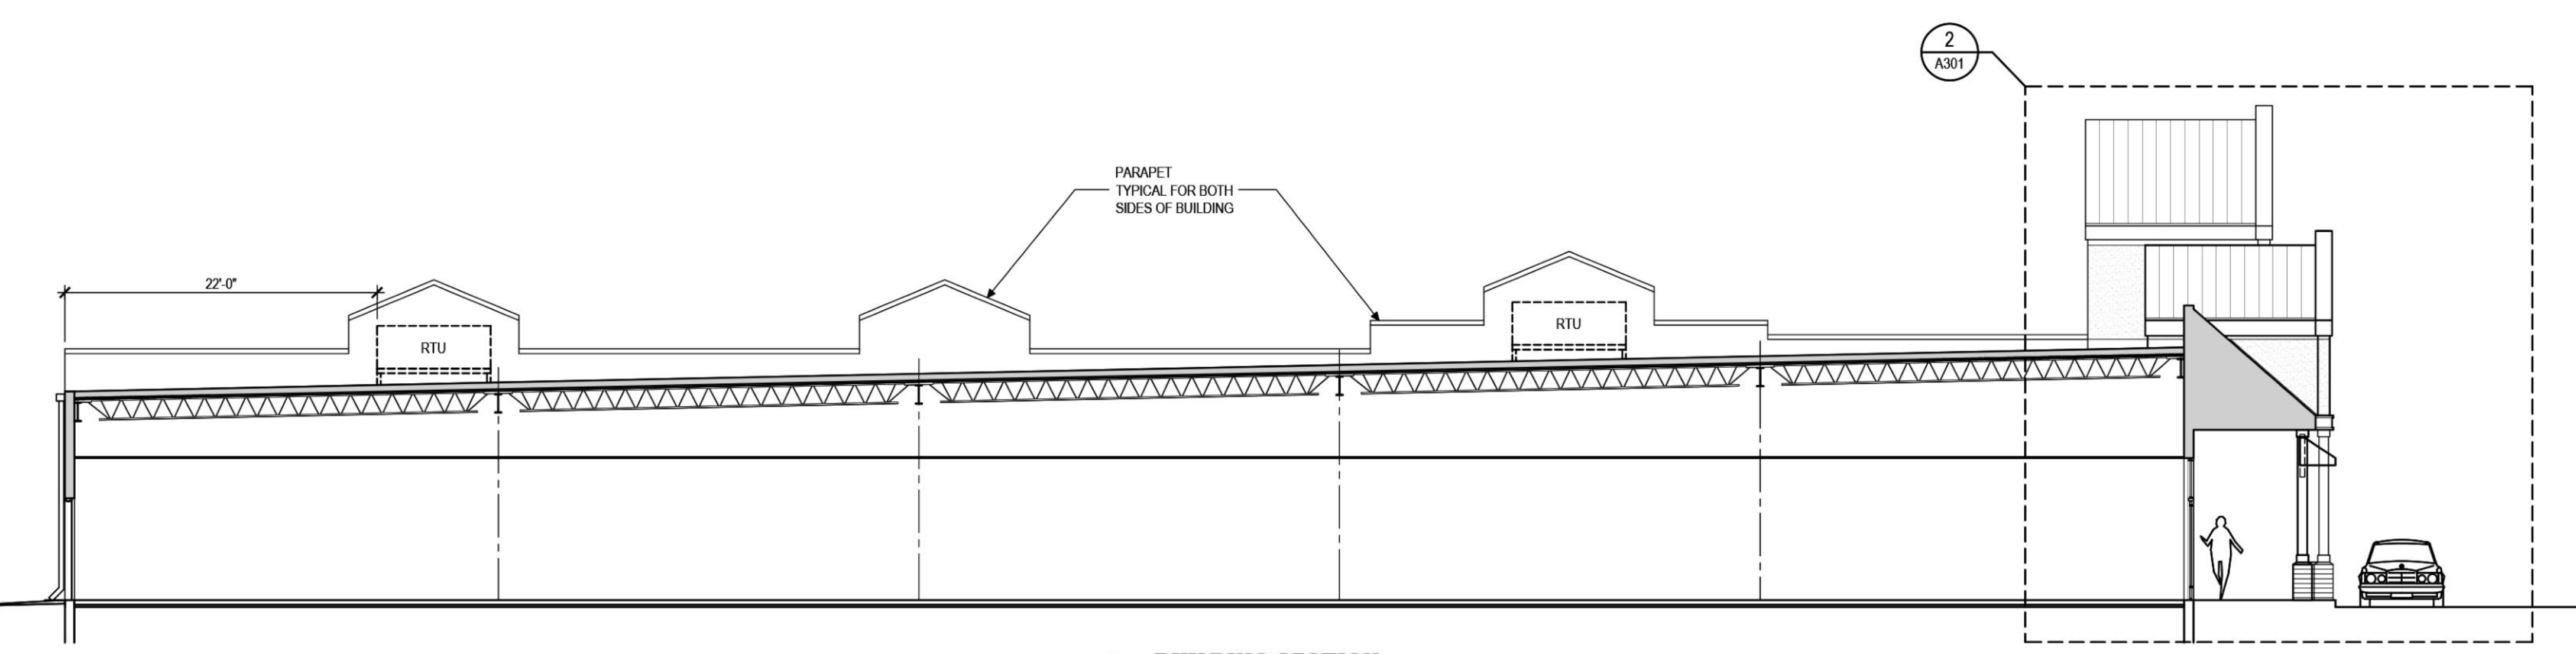


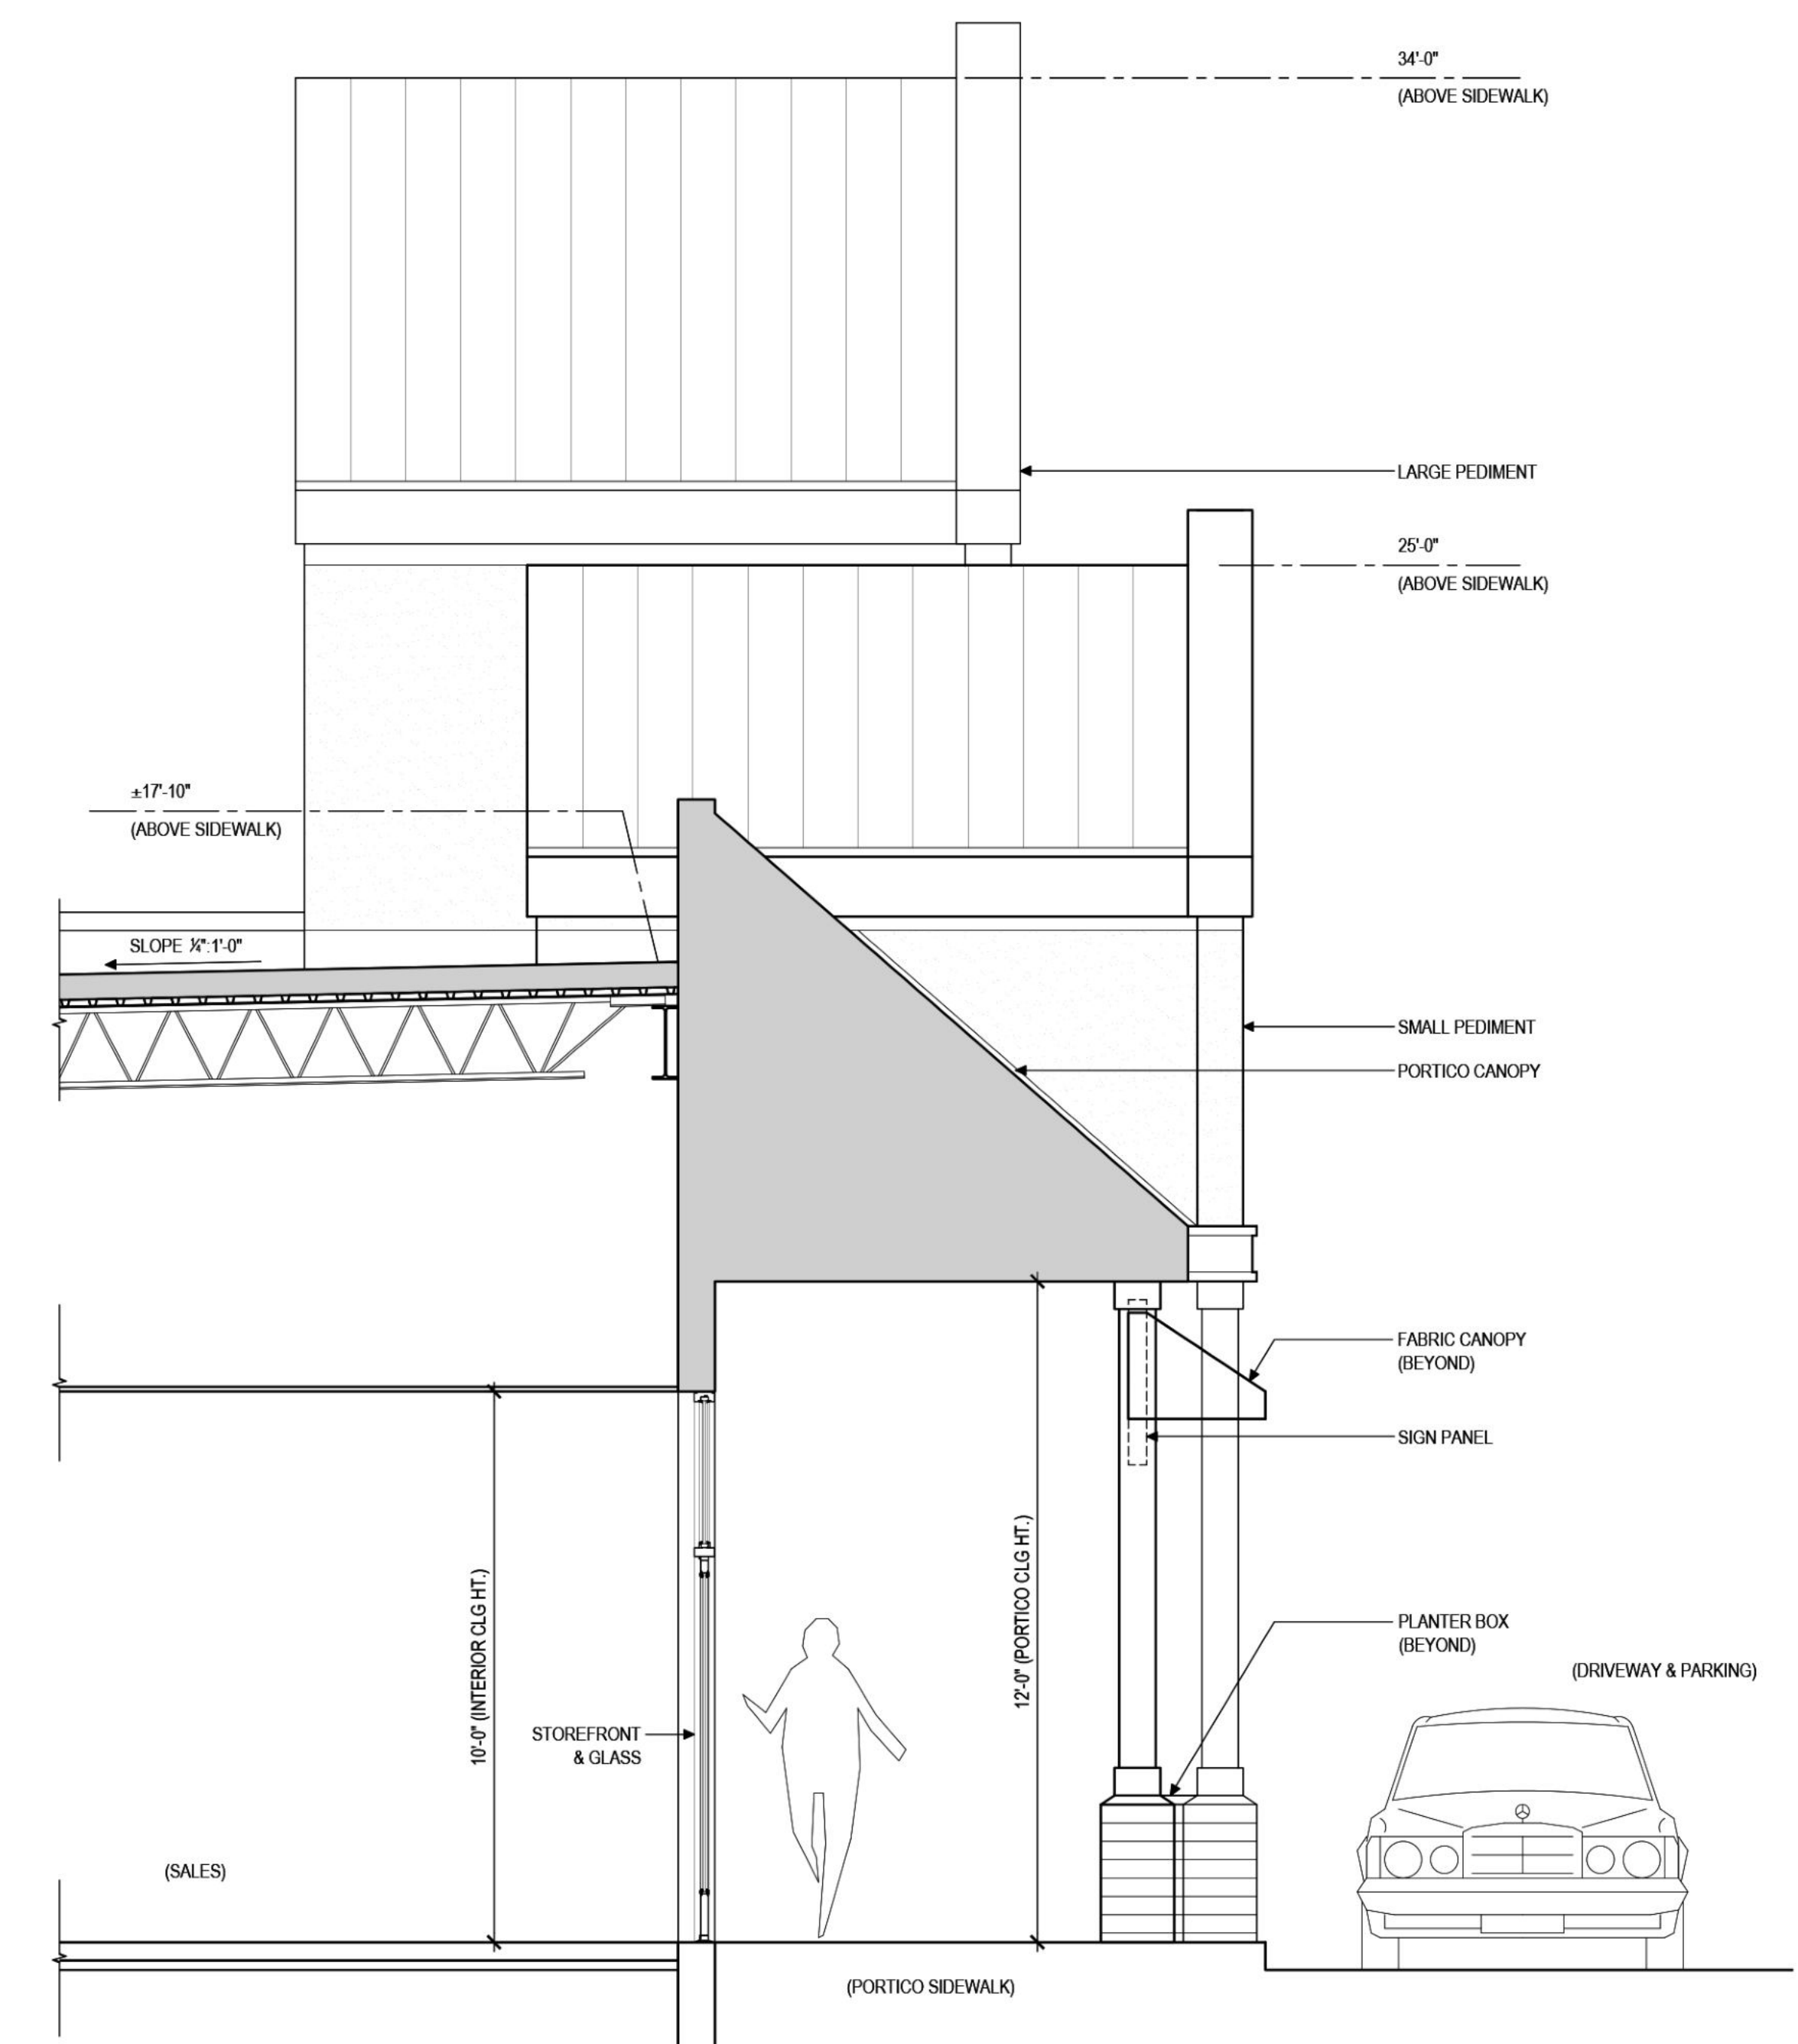

SCHEMATIC BUILDING RENDITION
SCALE: NTS

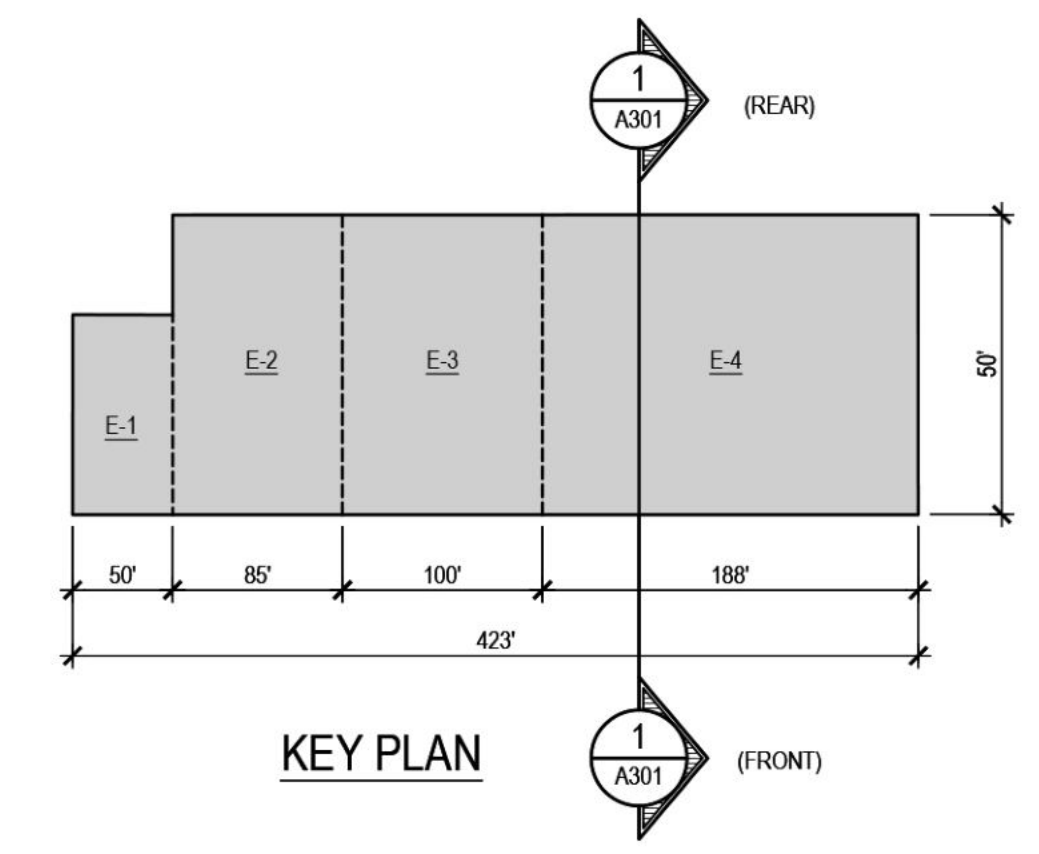

1 BUILDING SECTION
SCALE: 1/8"=1'-0"

2 FRONT WALL SECTION
SCALE: 3/8"=1'-0"

