


LEGEND

- Property Line
- Right of Way Line
- Adjacent Property Line
- Road/Easement Center Line
- Overhead Electric
- Water Line Underground
- Guide Rail
- Edge of Pavement
- Road Markings
- Storm Pipe
- Tree/Brush Line
- Wetlands
- PROPOSED CURB
- STORMWATER BMP
- PROPOSED PROPERTY BOUNDARY
- PROPOSED SIDEWALK
- Property Corner (Found)
- Unmarked Property Corner
- Water Well
- Utility Pole
- Sign

PA ROUTE 283 (S.R. 0300)
(Variable Width Right-of-Way)

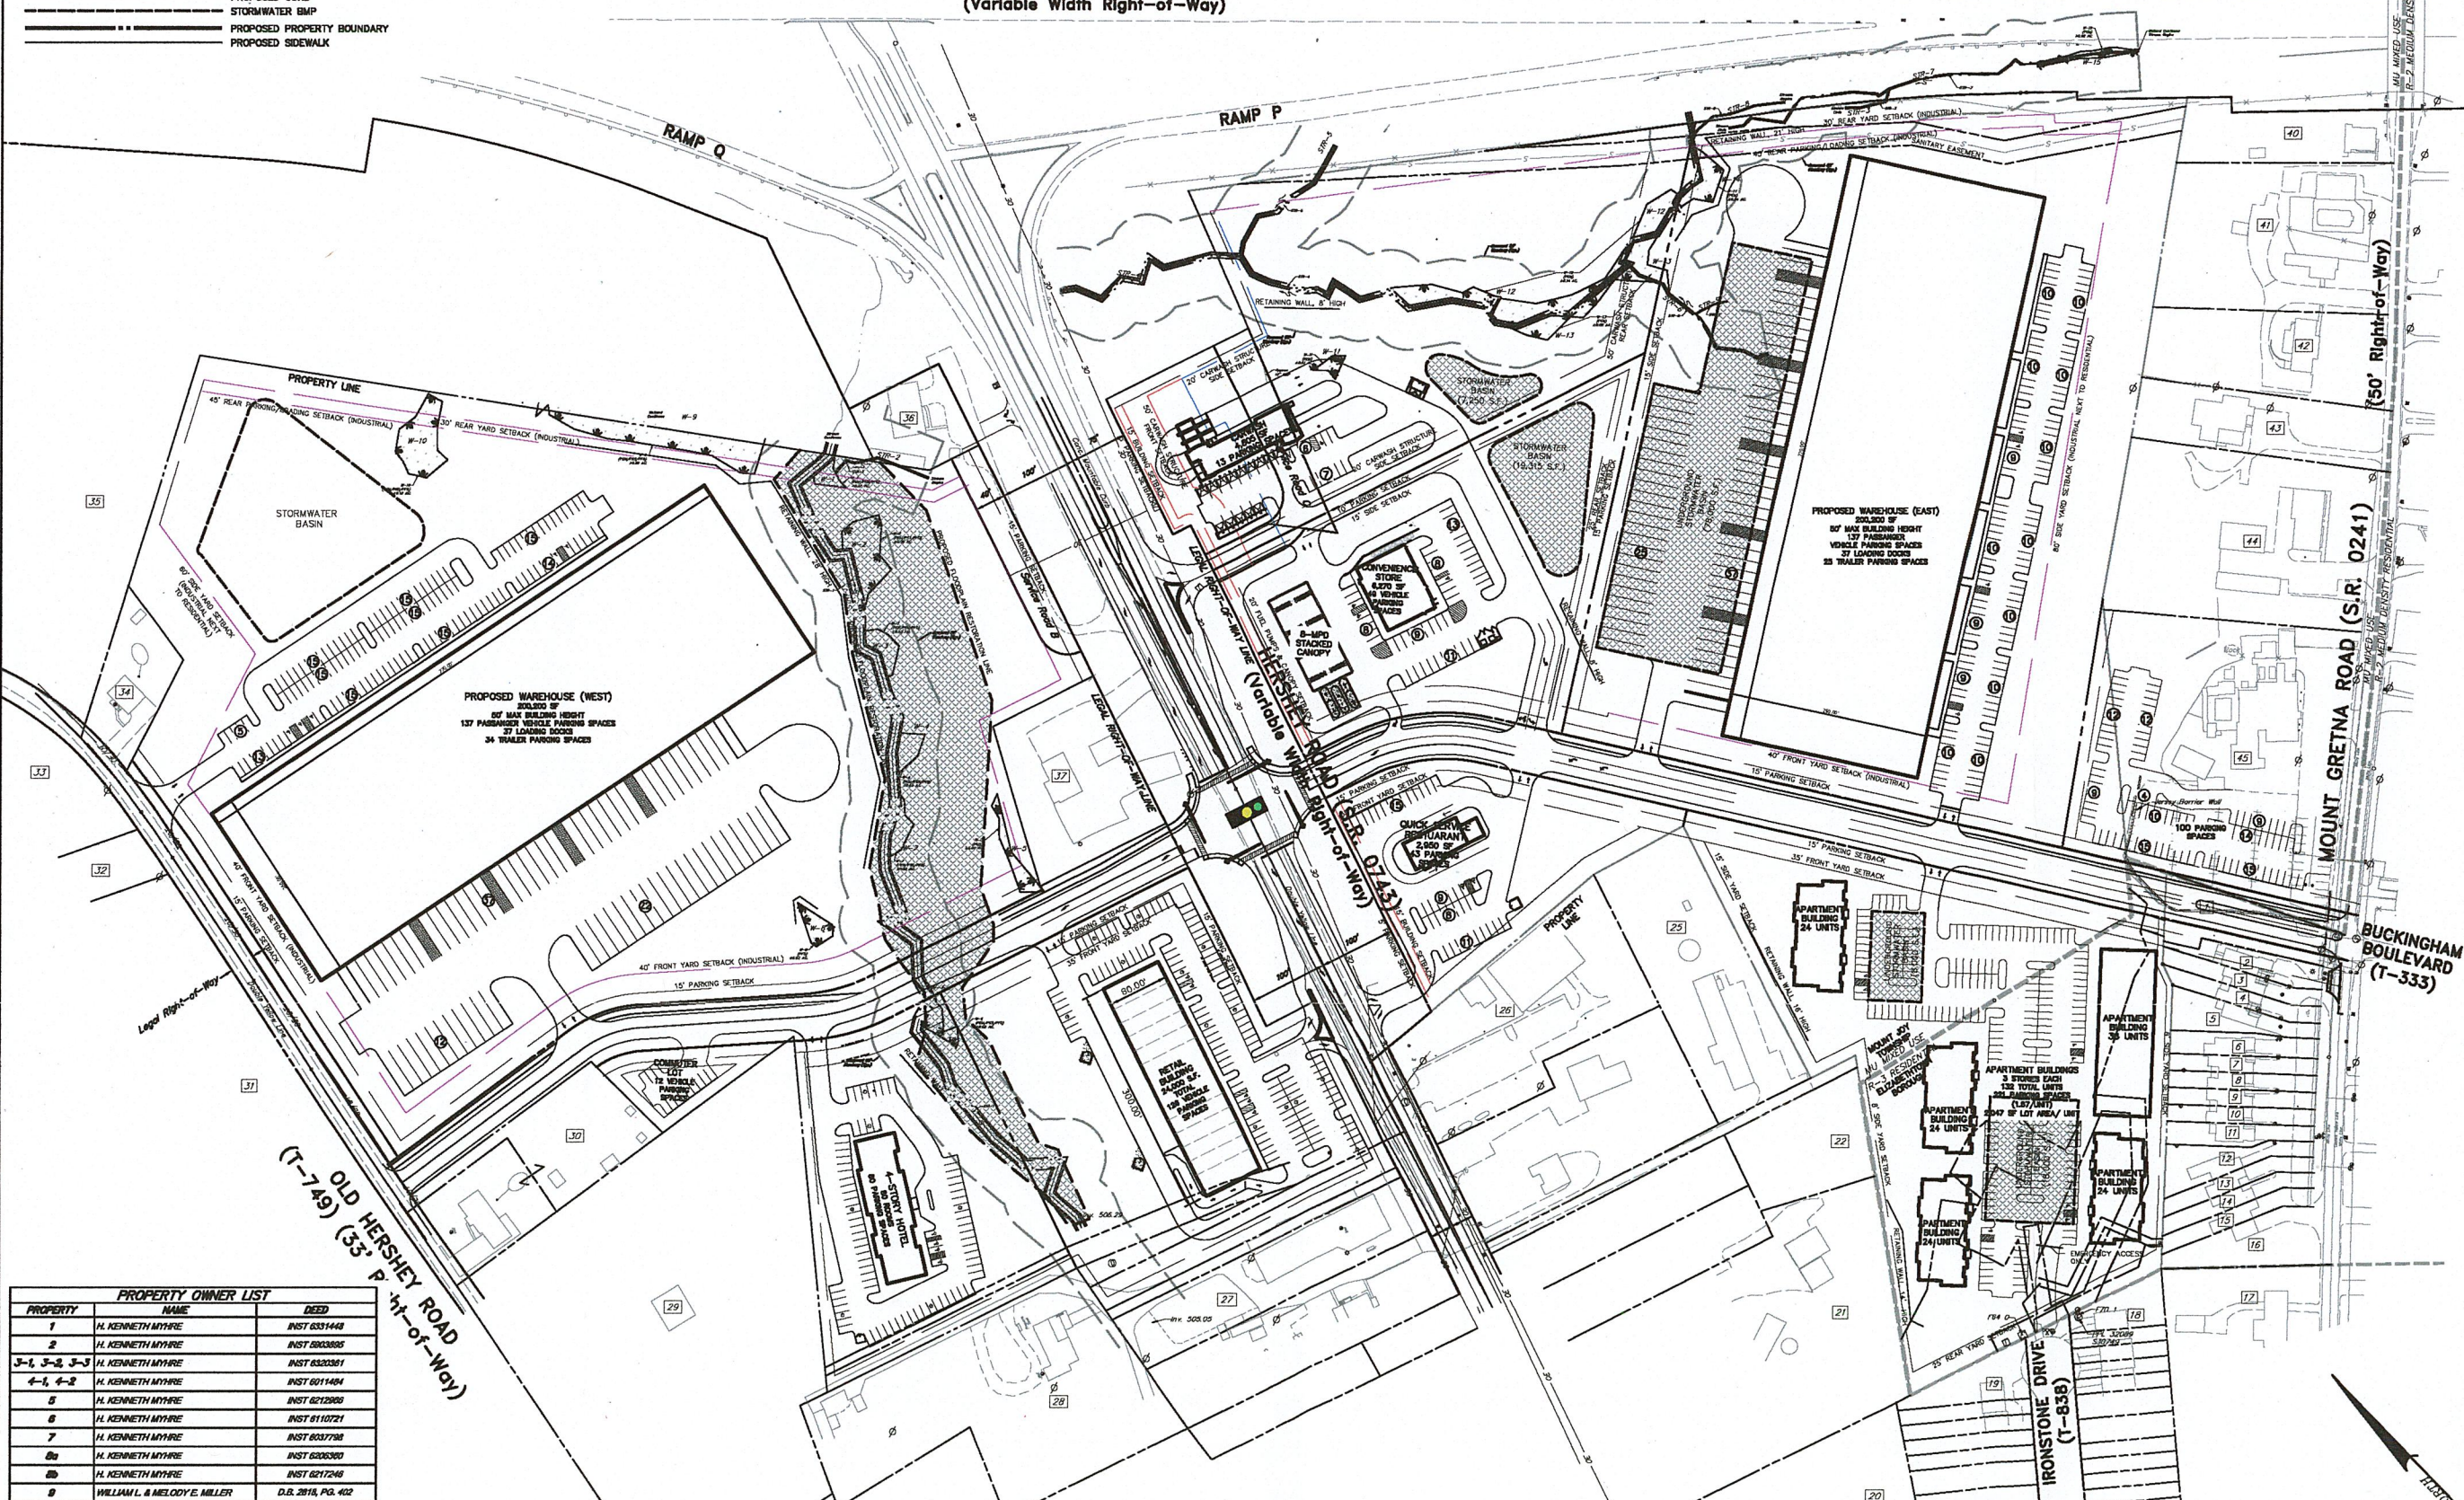

PROPERTY OWNER LIST		
PROPERTY	NAME	DEED
1	H. KENNETH MYRE	INST 6331448
2	H. KENNETH MYRE	INST 6303885
3-1, 3-2, 3-3	H. KENNETH MYRE	INST 6303881
4-1, 4-2	H. KENNETH MYRE	INST 6211484
5	H. KENNETH MYRE	INST 6212665
6	H. KENNETH MYRE	INST 6110721
7	H. KENNETH MYRE	INST 6037798
8a	H. KENNETH MYRE	INST 6206380
8b	H. KENNETH MYRE	INST 6217246
9	WILLIAM L. & MELODY E. MILLER	D.B. 2816, PG. 402

DATE: 09/17/2025

SHEET NO. 1 OF 1

DWG. NO. 111902037

FOR REVIEW ASSOCIATES BY:

MANAGER: KIM FASCHACH, RLA

DESIGN BY: KMF

SURV. CHECK: FREDERICK NO.

DRAWN BY: TSC

CHKD BY: KMF

DATA CHECKER: KMF

CADD BY: KMF

CLIENT:

ELIZABETHTOWN CROSSING ASSOCIATES LLC

ONE TOWER BRIDGE

100 FRONT STREET, SUITE 560

WEST CONSHOHOCKEN, PA 19428

SITE PLAN EXHIBIT FOR

ELIZABETHTOWN CROSSINGS

MOUNT JOY TOWNSHIP

LANCASTER COUNTY

NOT FOR CONSTRUCTION/NOT FOR BIDDING