

Garage Floor Plan

① 1st Floor (Garage Level)
3/32" = 1'-0"

Chiques Crossing

Building B

Revision Description

| No. | Desc. | Date |
|-----|-------|------|
| | | |
| | | |
| | | |
| | | |
| | | |

1st Floor Plan
(Garage Level)

Project Number 2101

Date 2/13/2023

Drawn By DAS

Preliminary Design

A100



1 2nd Floor Plan
3/32" = 1'-0"

Chiques Crossing

Building B

Revision Description

| No. | Desc. | Date |
|-----|-------|------|
| | | |
| | | |
| | | |
| | | |
| | | |

2nd Floor Plan

Project Number 2101

Date 2/13/2023


Drawn By DAS

Preliminary Design

A101

| Building B Unit Matrix | | | |
|------------------------|--------------------|-------------|-------|
| Unit Type | Unit Description | Square Foot | Count |
| Unit 0.1 | Efficiency | 533 SF | 1 |
| Unit 1.0 | 1 Bed 1 Bath | 650 SF | 3 |
| Unit 1.1 | 1 Bed 1 Bath | 670 SF | 24 |
| Unit 1.2 | 1 Bed 1 Bath | 742 SF | 6 |
| Unit 1.3 | 1 Bed 1 Den 1 Bath | 981 SF | 2 |
| Unit 2.1 | 2 Bed 2 Bath | 965 SF | 14 |
| Unit 2.2 | 2 Bed 1 Bath | 1156 SF | 6 |
| Unit 2.4 | 2 Bed 1 Bath | 876 SF | 3 |
| Unit 3.1 | 3 Bed 2 Bath | 1255 SF | 3 |
| Unit 3.3 | 3 Bed 2 Bath | 1258 SF | 3 |
| Unit Total: | | 65 | |

All drawings, designs and plans contained herein are proprietary and the exclusive property of Vanguard Development Group, Inc. The use, reproduction, or imitation of any or all portions of this sheet without prior written authorization of Vanguard Development, Inc. is prohibited under the protections afforded by applicable State and Federal law.

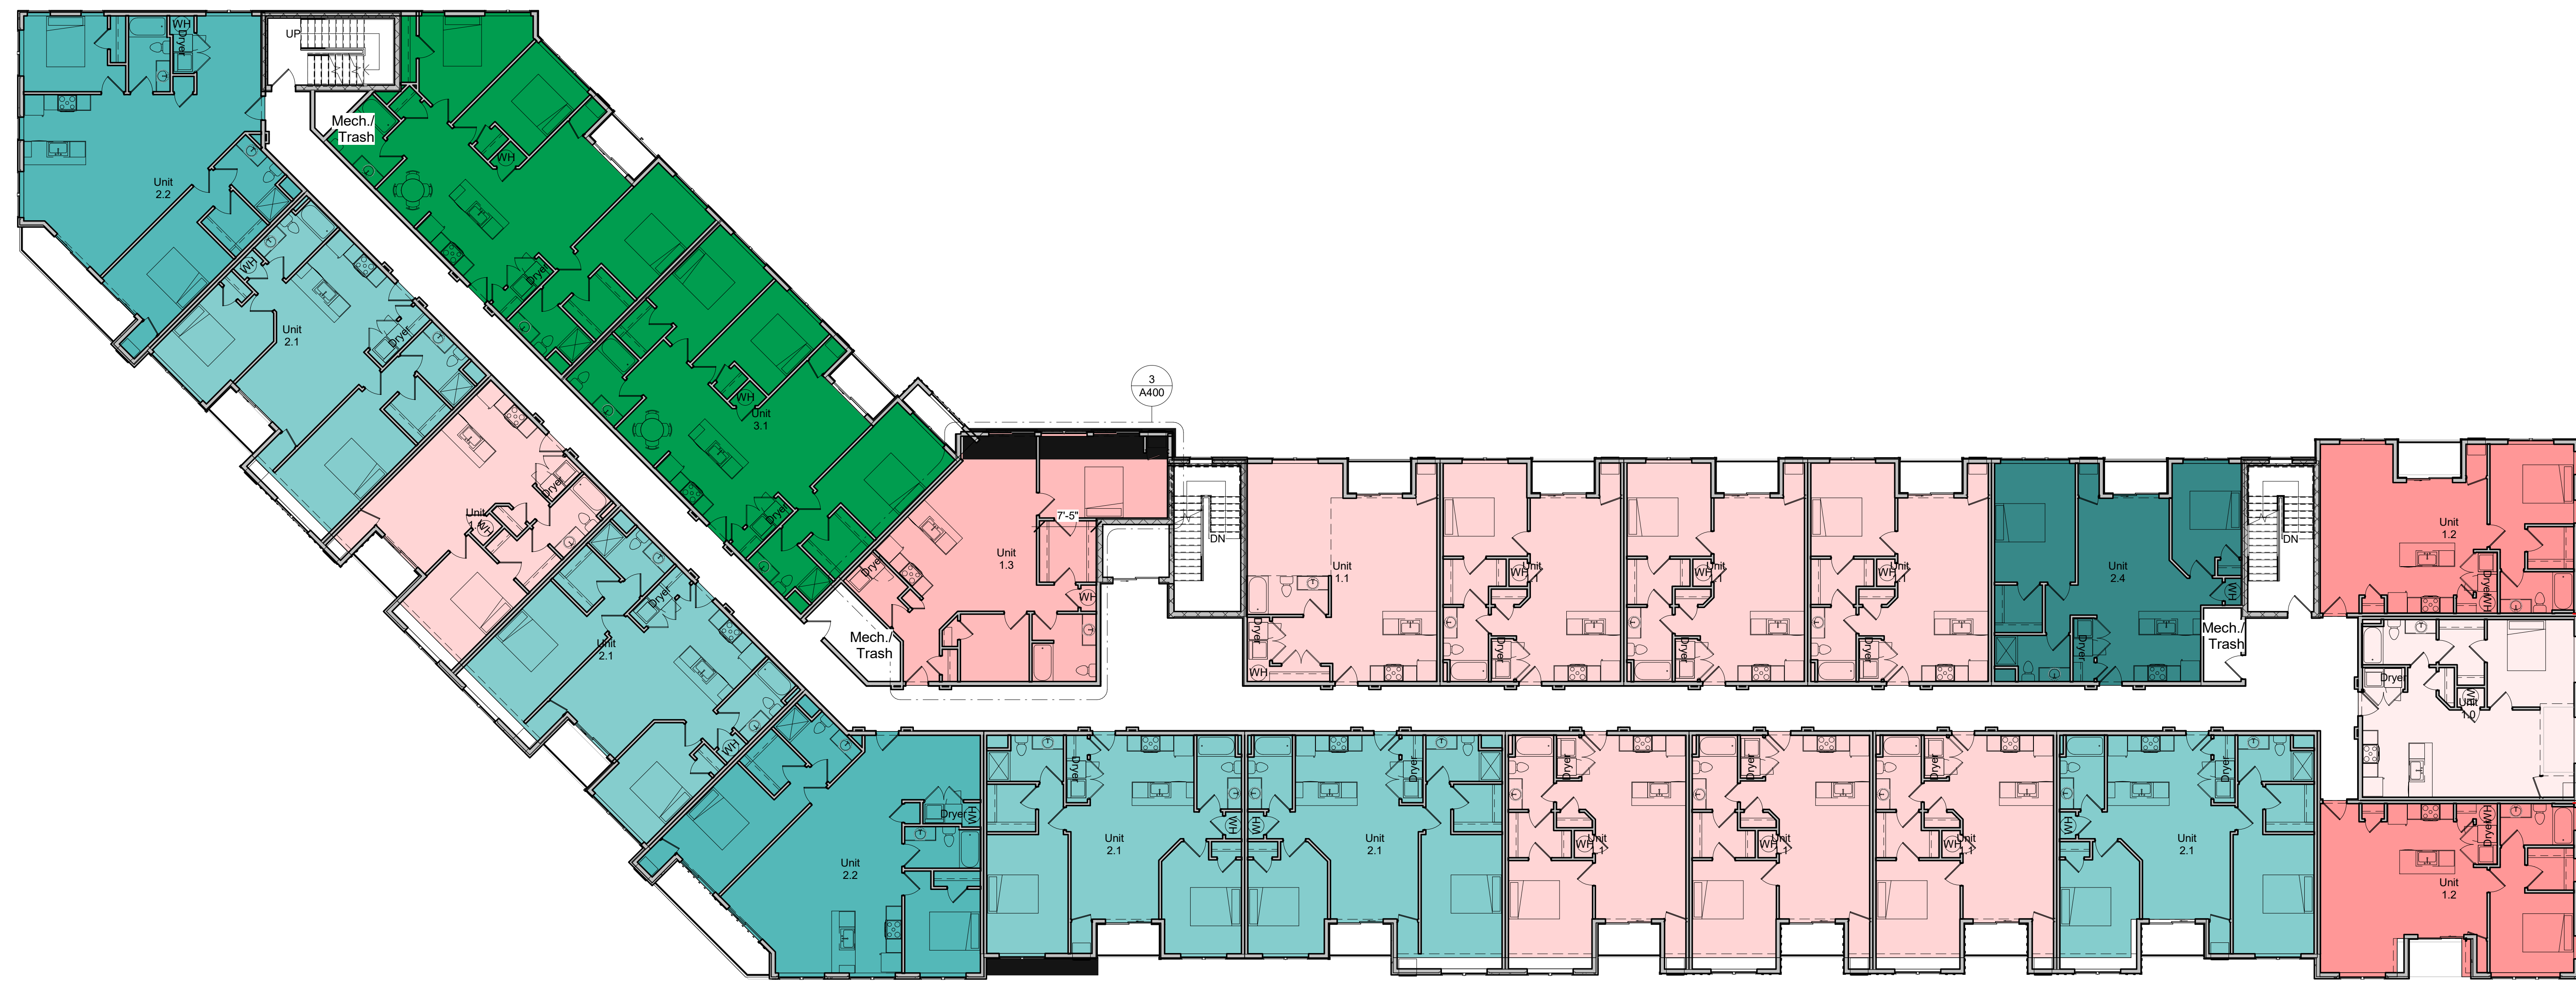

1 3rd Floor Plan
3/32" = 1'-0"

| Building B Unit Matrix | | | |
|------------------------|--------------------|-------------|-------|
| Unit Type | Unit Description | Square Foot | Count |
| Unit 0.1 | Efficiency | 533 SF | 1 |
| Unit 1.0 | 1 Bed 1 Bath | 650 SF | 3 |
| Unit 1.1 | 1 Bed 1 Bath | 670 SF | 24 |
| Unit 1.2 | 1 Bed 1 Bath | 742 SF | 6 |
| Unit 1.3 | 1 Bed 1 Den 1 Bath | 981 SF | 2 |
| Unit 2.1 | 2 Bed 2 Bath | 965 SF | 14 |
| Unit 2.2 | 2 Bed 1 Bath | 1156 SF | 6 |
| Unit 2.4 | 2 Bed 1 Bath | 876 SF | 3 |
| Unit 3.1 | 3 Bed 2 Bath | 1255 SF | 3 |
| Unit 3.3 | 3 Bed 2 Bath | 1258 SF | 3 |
| Unit Total: | | 65 | |

Chiques Crossing

Building B

Revision Description

| No. | Desc. | Date |
|-----|-------|------|
| | | |
| | | |
| | | |
| | | |

3rd Floor Plan


Project Number 2101

Date 2/13/2023

Drawn By DAS

Preliminary Design

A102

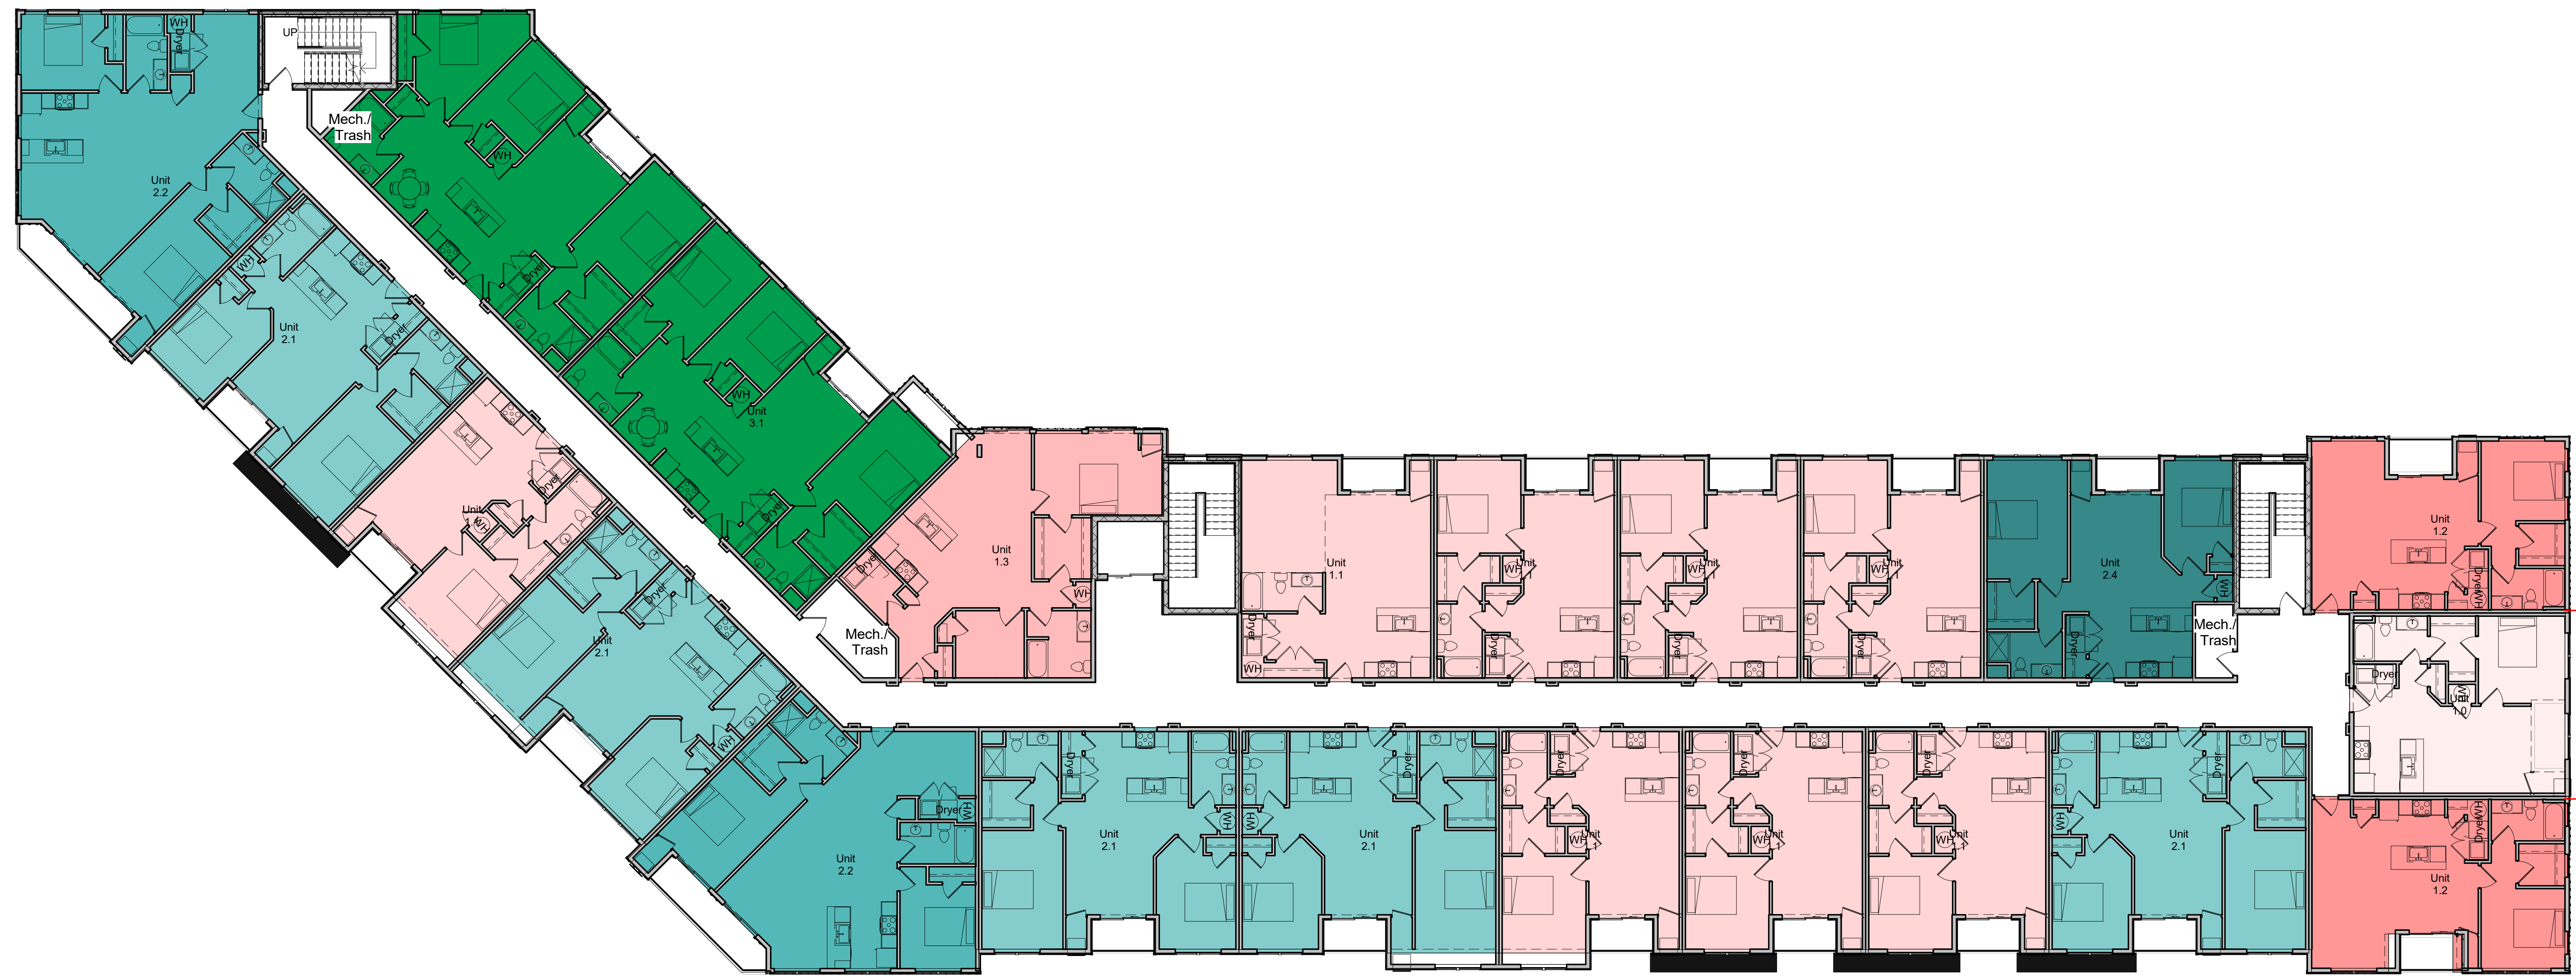

1 4th Floor Plan
3/32" = 1'-0"

| Building B Unit Matrix | | | |
|------------------------|--------------------|-------------|-------|
| Unit Type | Unit Description | Square Foot | Count |
| Unit 0.1 | Efficiency | 533 SF | 1 |
| Unit 1.0 | 1 Bed 1 Bath | 650 SF | 3 |
| Unit 1.1 | 1 Bed 1 Bath | 670 SF | 24 |
| Unit 1.2 | 1 Bed 1 Bath | 742 SF | 6 |
| Unit 1.3 | 1 Bed 1 Den 1 Bath | 981 SF | 2 |
| Unit 2.1 | 2 Bed 2 Bath | 965 SF | 14 |
| Unit 2.2 | 2 Bed 1 Bath | 1156 SF | 6 |
| Unit 2.4 | 2 Bed 1 Bath | 876 SF | 3 |
| Unit 3.1 | 3 Bed 2 Bath | 1255 SF | 3 |
| Unit 3.3 | 3 Bed 2 Bath | 1258 SF | 3 |
| Unit Total: | | 65 | |

Chiques Crossing

Building B

Revision Description

| No. | Desc. | Date |
|-----|-------|------|
| | | |
| | | |
| | | |
| | | |

4th Floor Plan

Project Number 2101

Date 2/13/2023

Drawn By DAS

Preliminary Design

A103




1 East Elevation
3/32" = 1'-0"



2 North Elevation
3/32" = 1'-0"



4 West Elevation
3/32" = 1'-0"

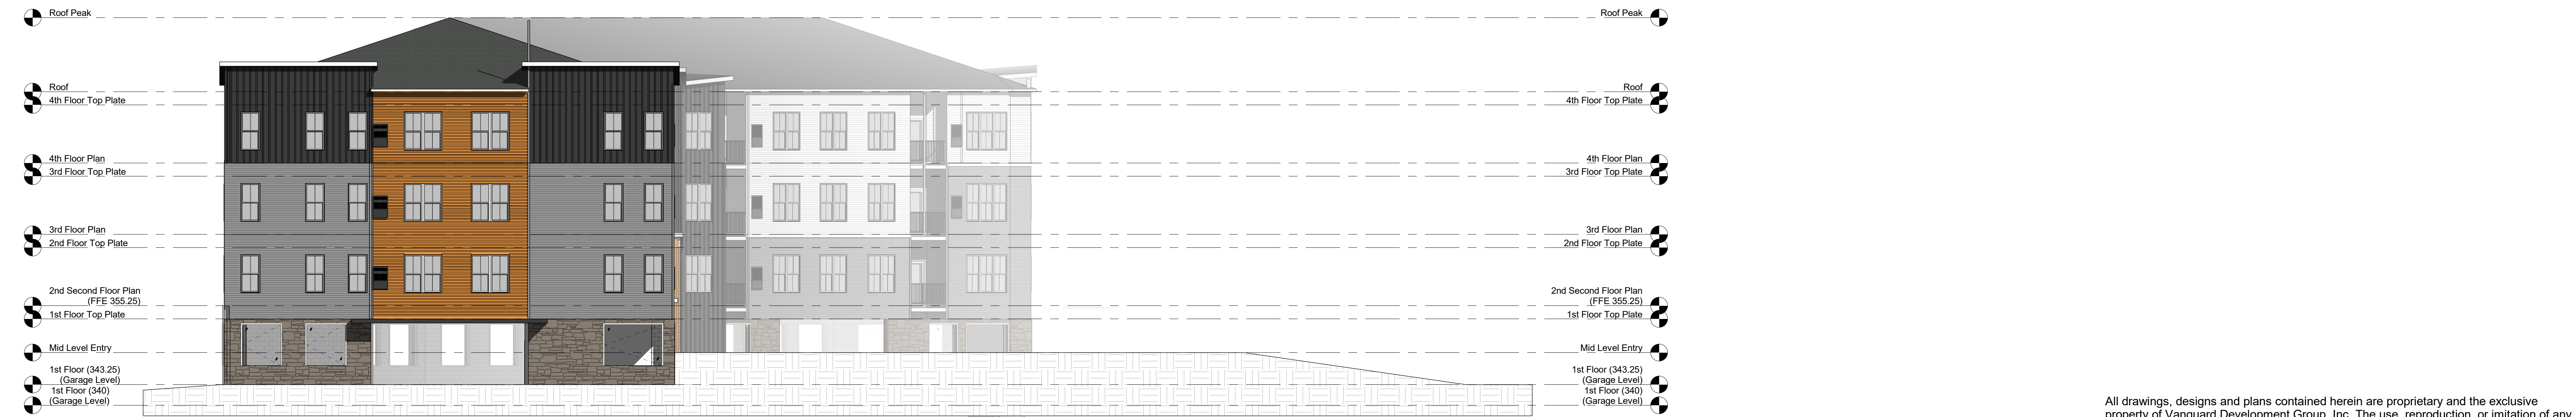

3 South Elevation
3/32" = 1'-0"

Chiques Crossing

Building B

Revision Description

| No. | Desc. | Date |
|-----|-------|------|
| | | |
| | | |
| | | |
| | | |

Building Type 'B'
Elevations

Project Number 2101


Date 2/13/2023

Drawn By Author


Preliminary Design

A200


All drawings, designs and plans contained herein are proprietary and the exclusive property of Vanguard Development Group, Inc. The use, reproduction, or imitation of any or all portions of this sheet without prior written authorization of Vanguard Development, Inc. is prohibited under the protections afforded by applicable State and Federal law.

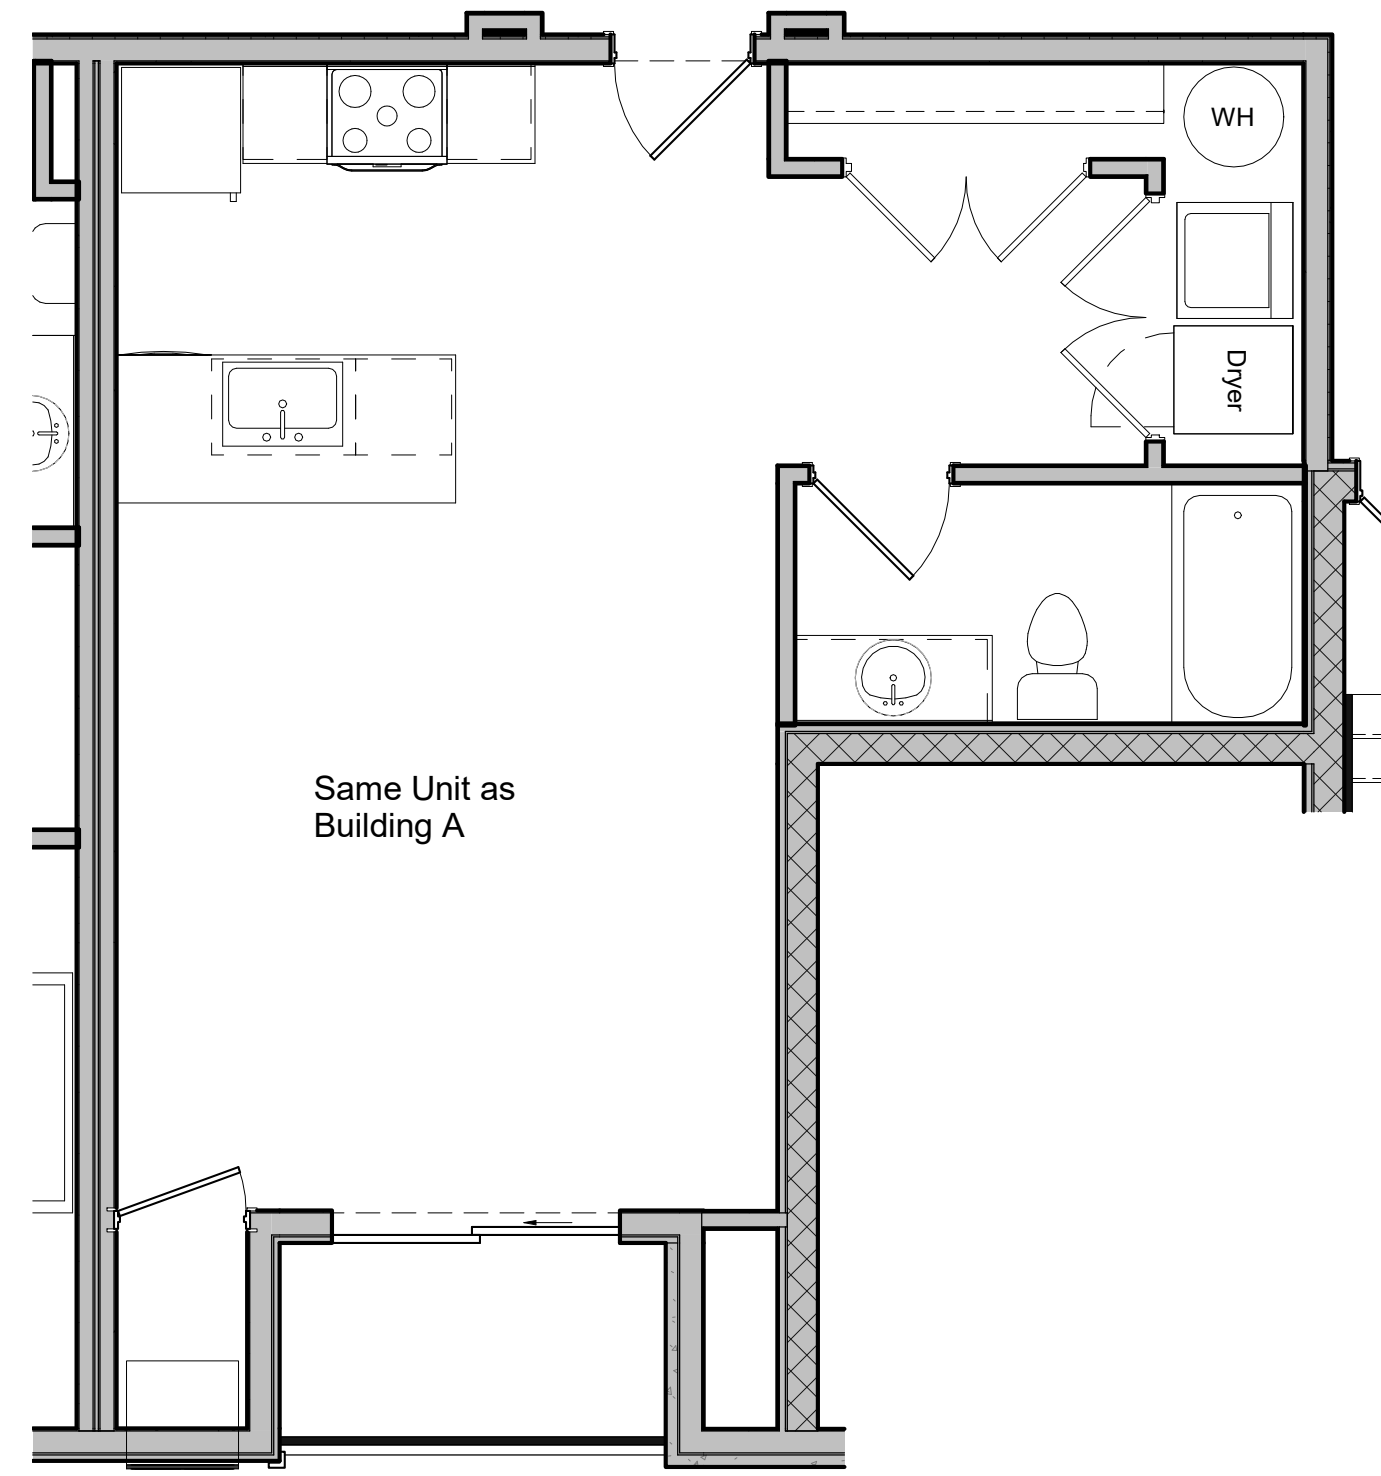


6 Enlarged Floor Plan - Unit 0.1
1/4" = 1'-0"

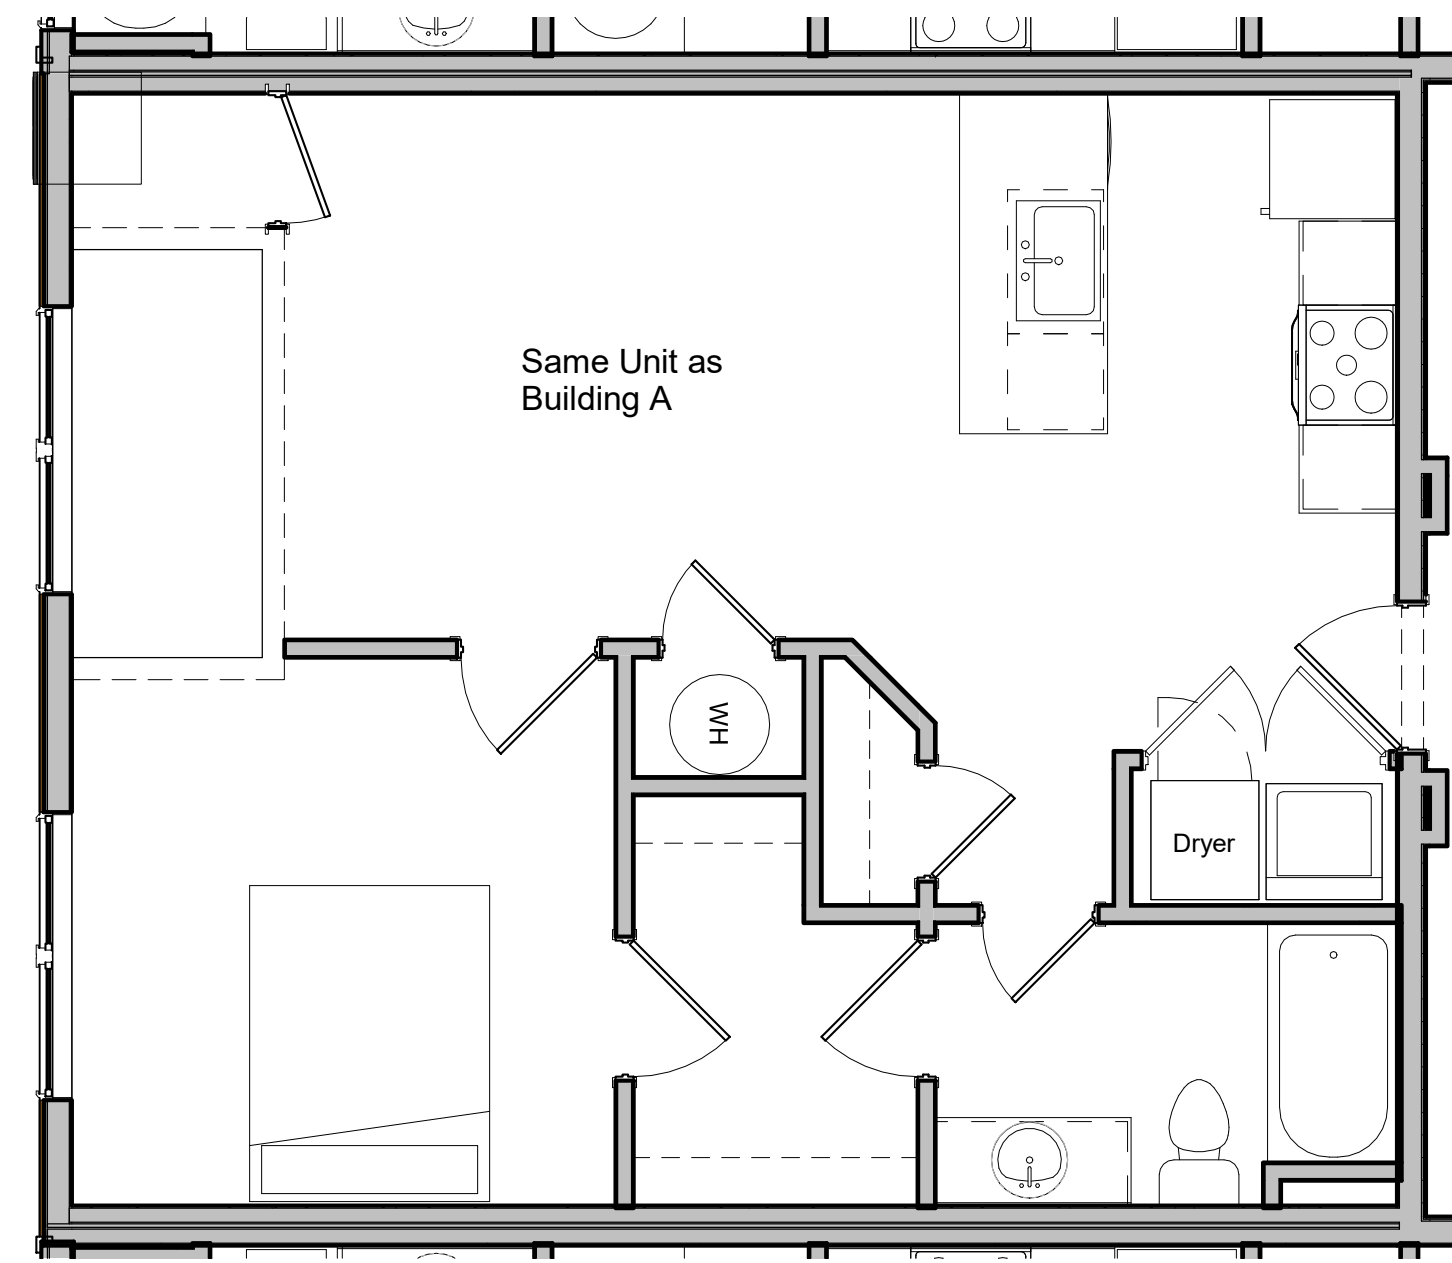


1 Enlarged Floor Plan - Unit 1.0
1/4" = 1'-0"

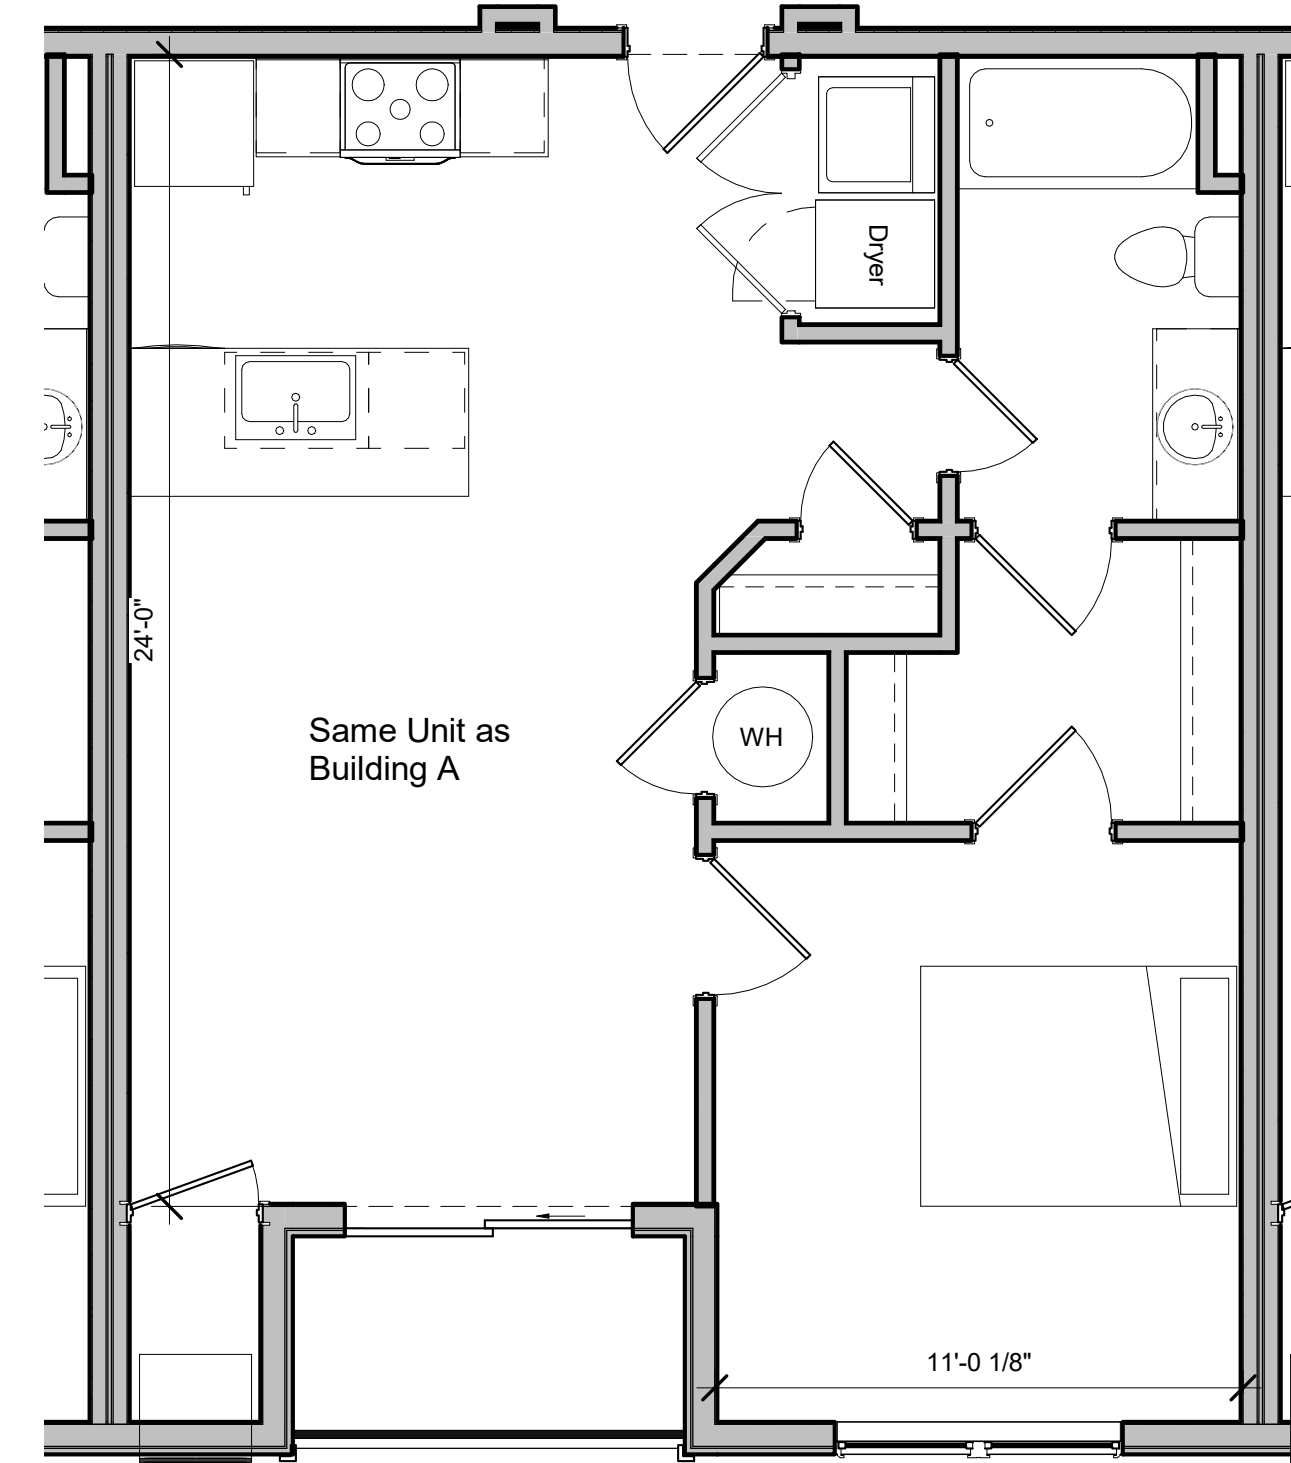


8 Enlarged Floor Plan - Unit 1.1
1/4" = 1'-0"

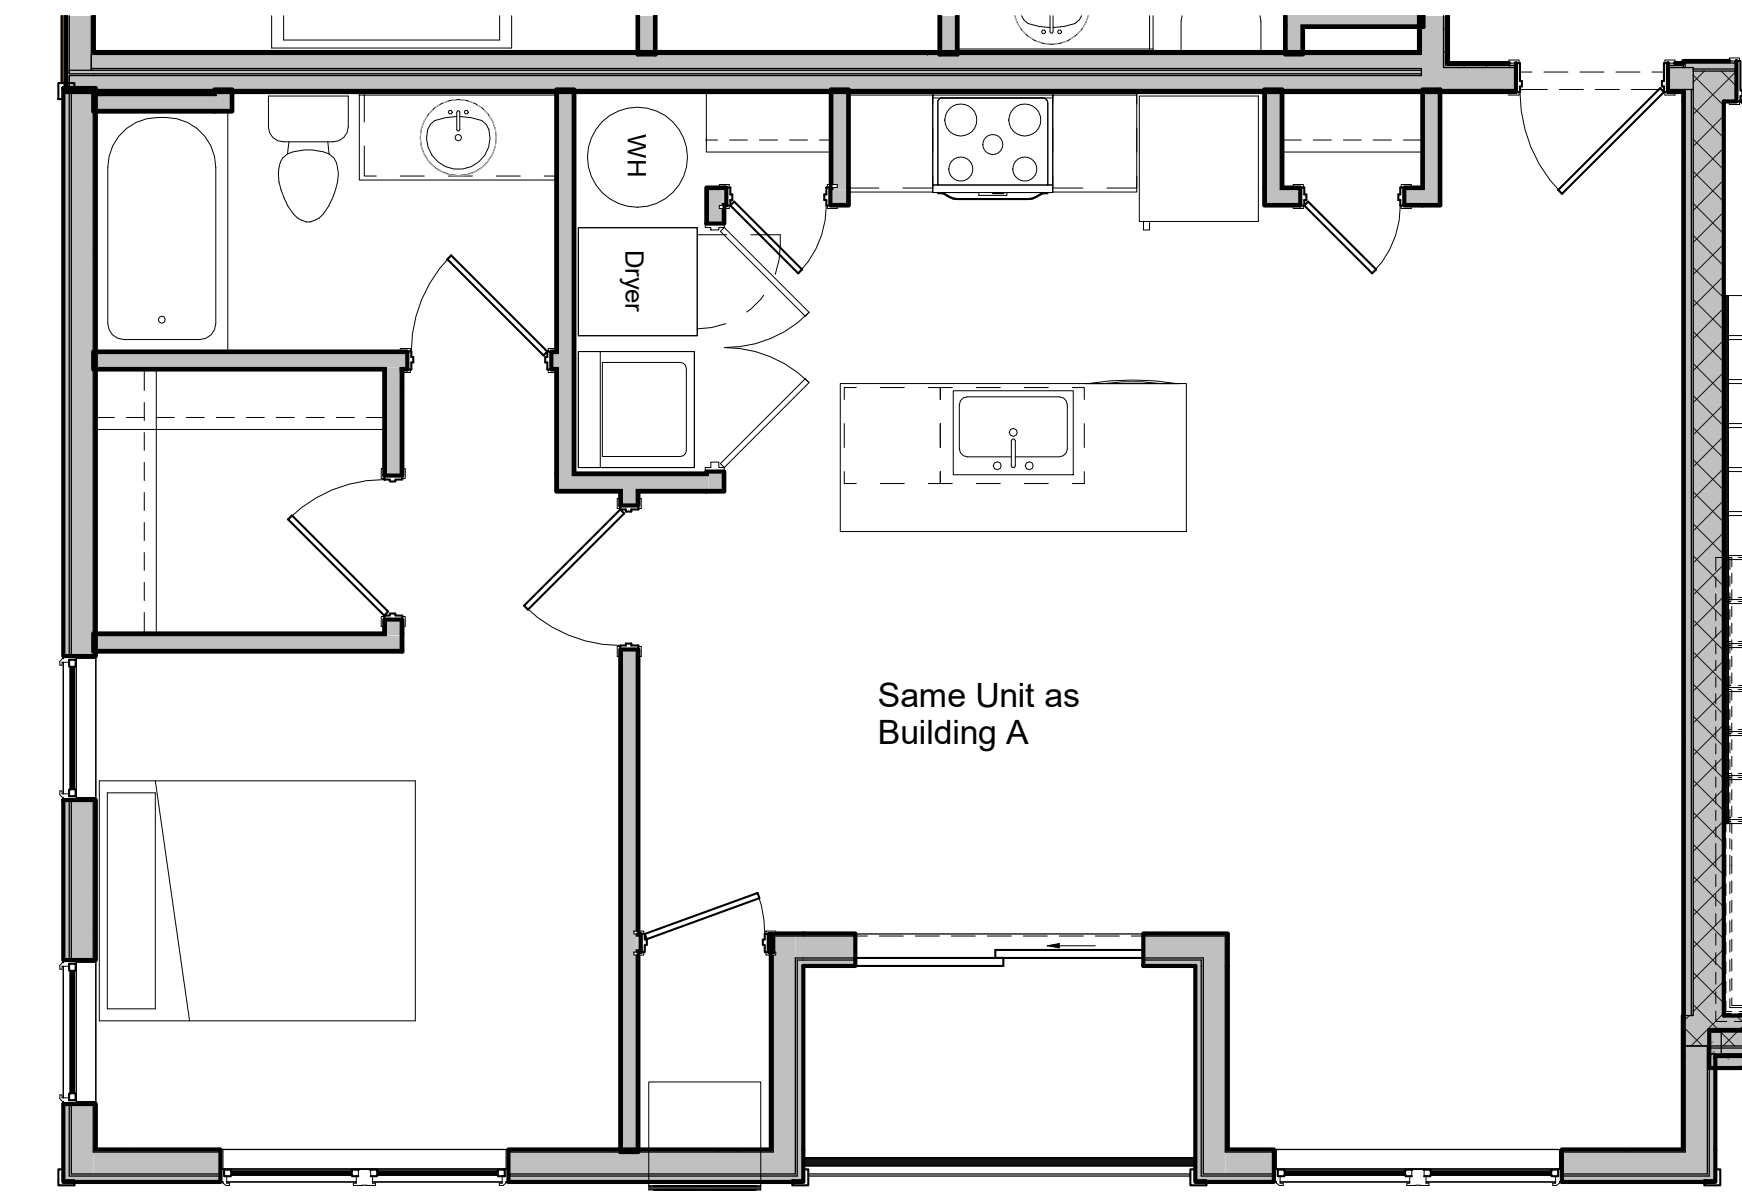


2 Enlarged Floor Plan - Unit 1.2
1/4" = 1'-0"

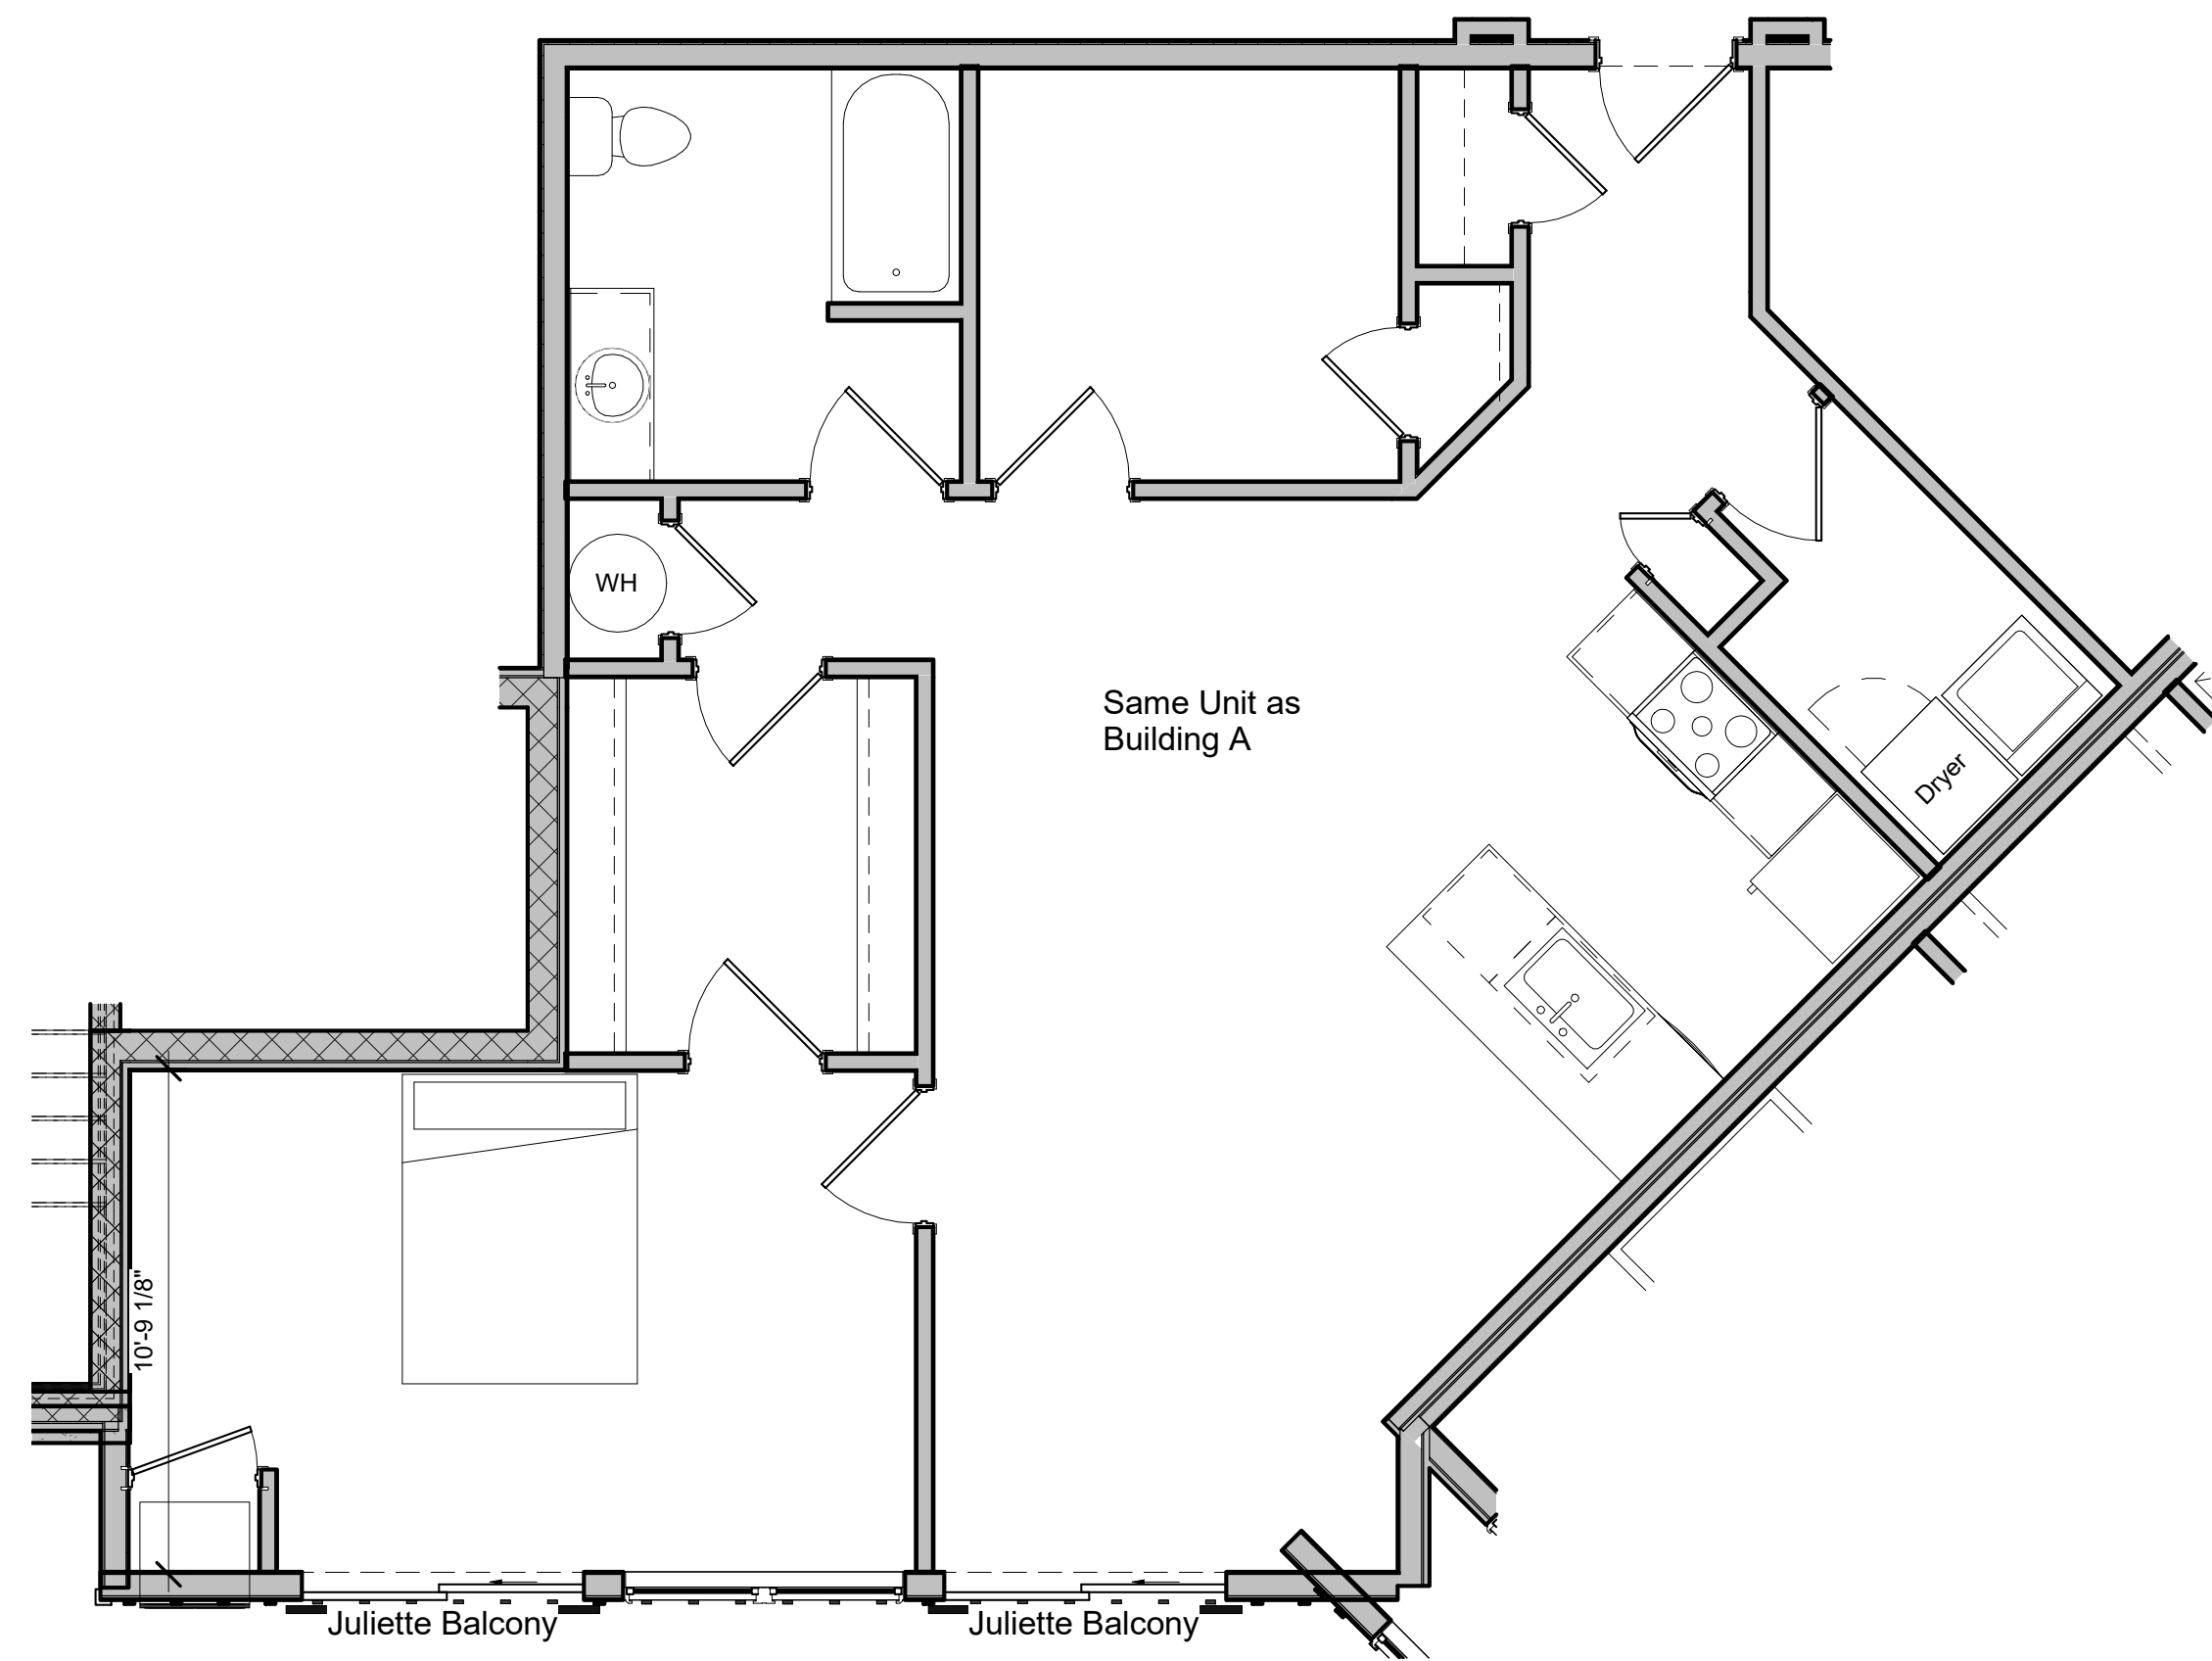

3 Enlarged Floor Plan - Unit 1.3
1/4" = 1'-0"

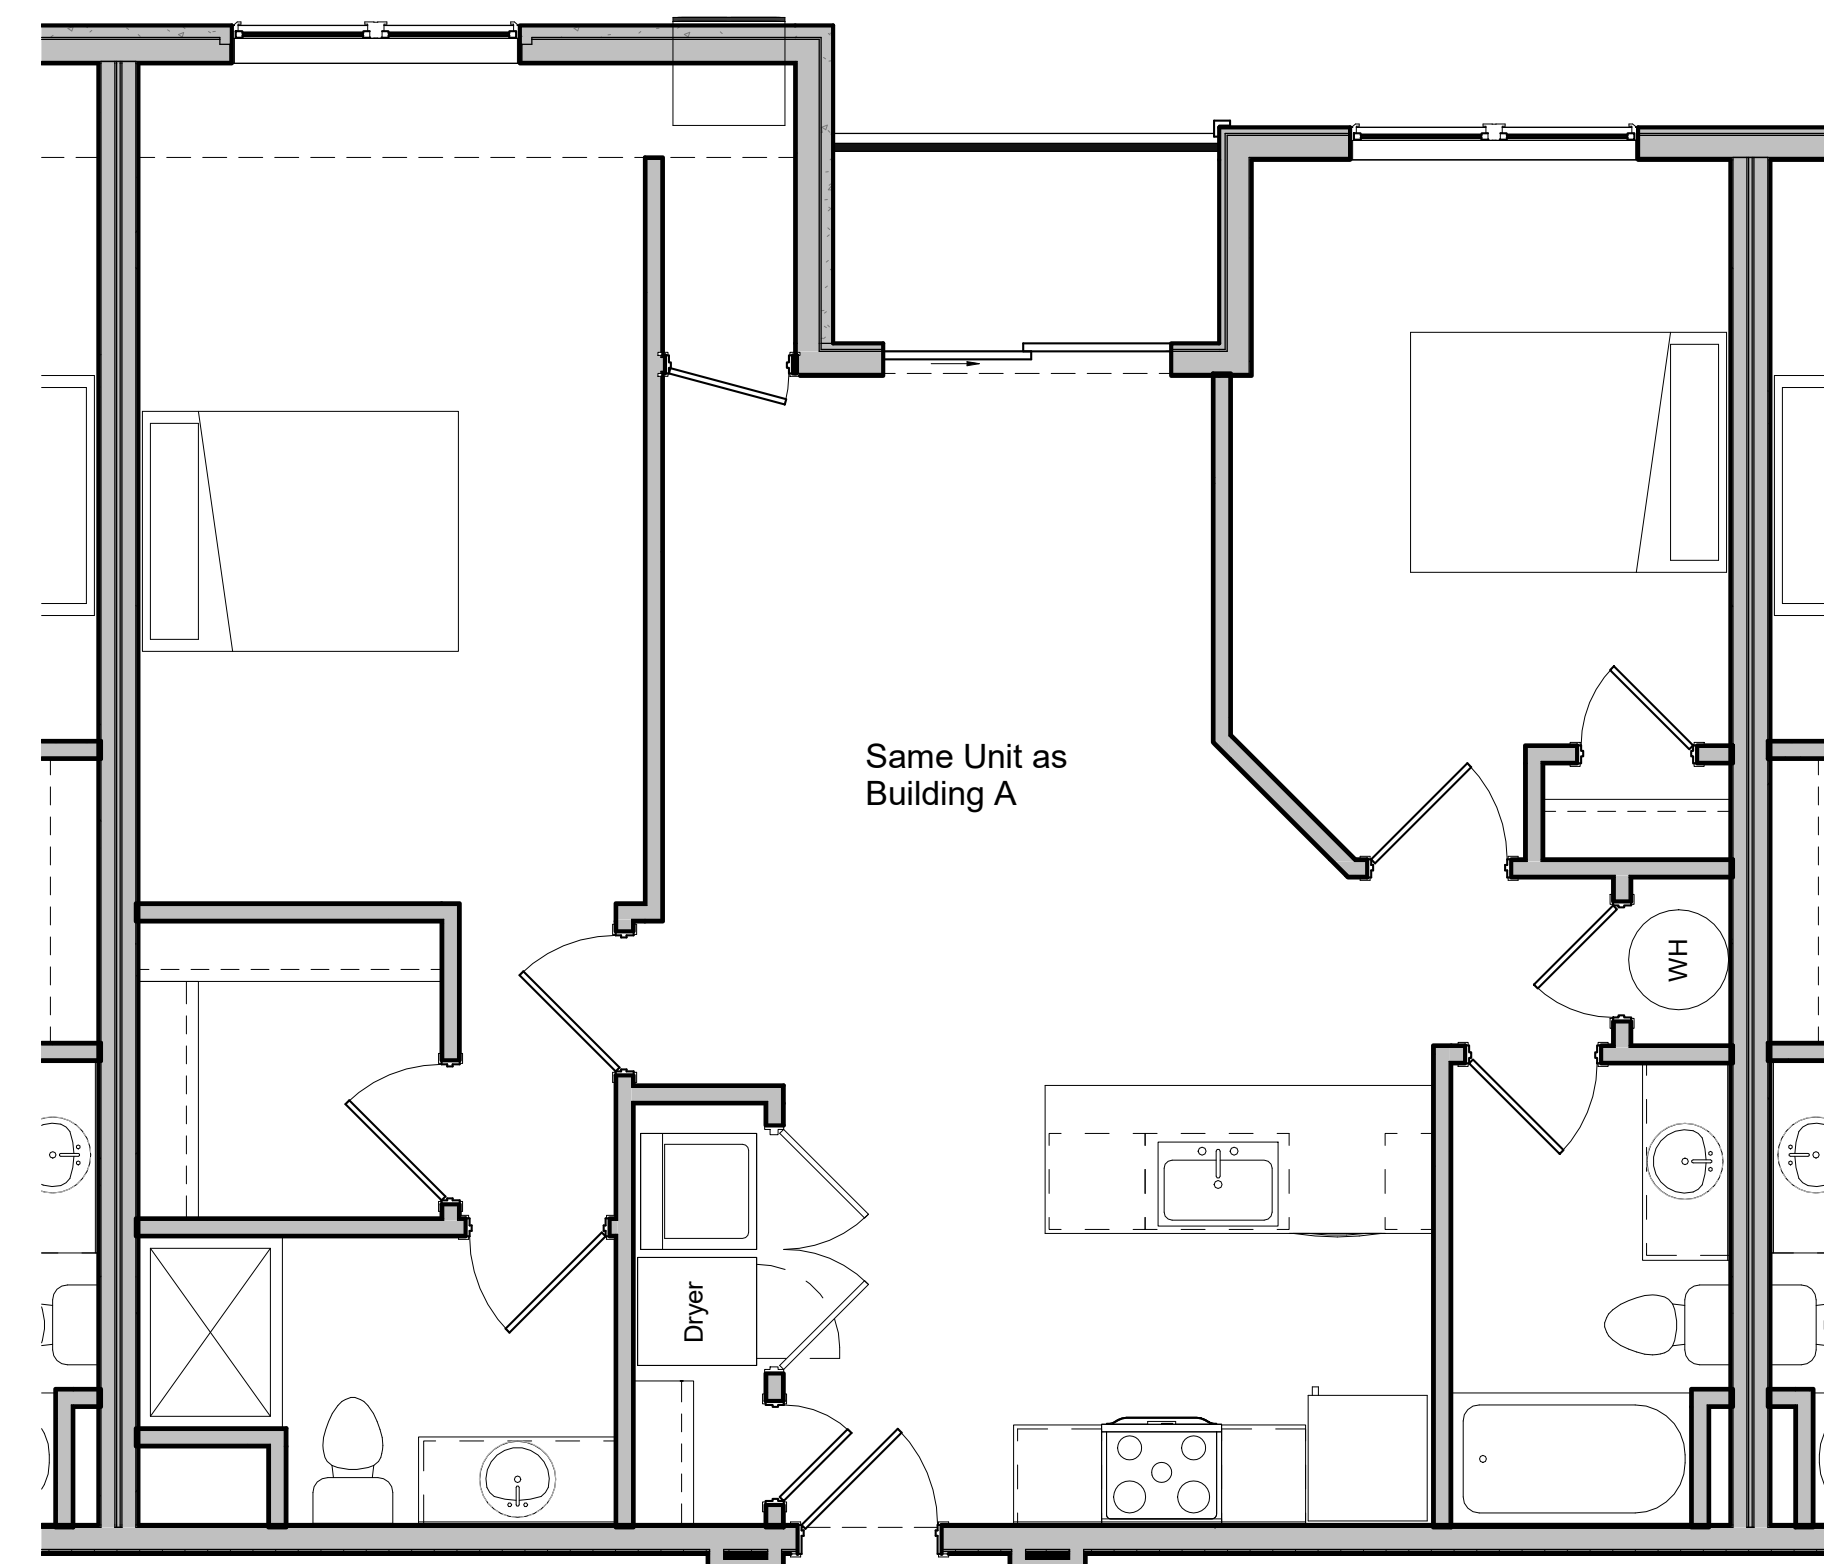

4 Enlarged Floor Plan - Unit 2.1
1/4" = 1'-0"

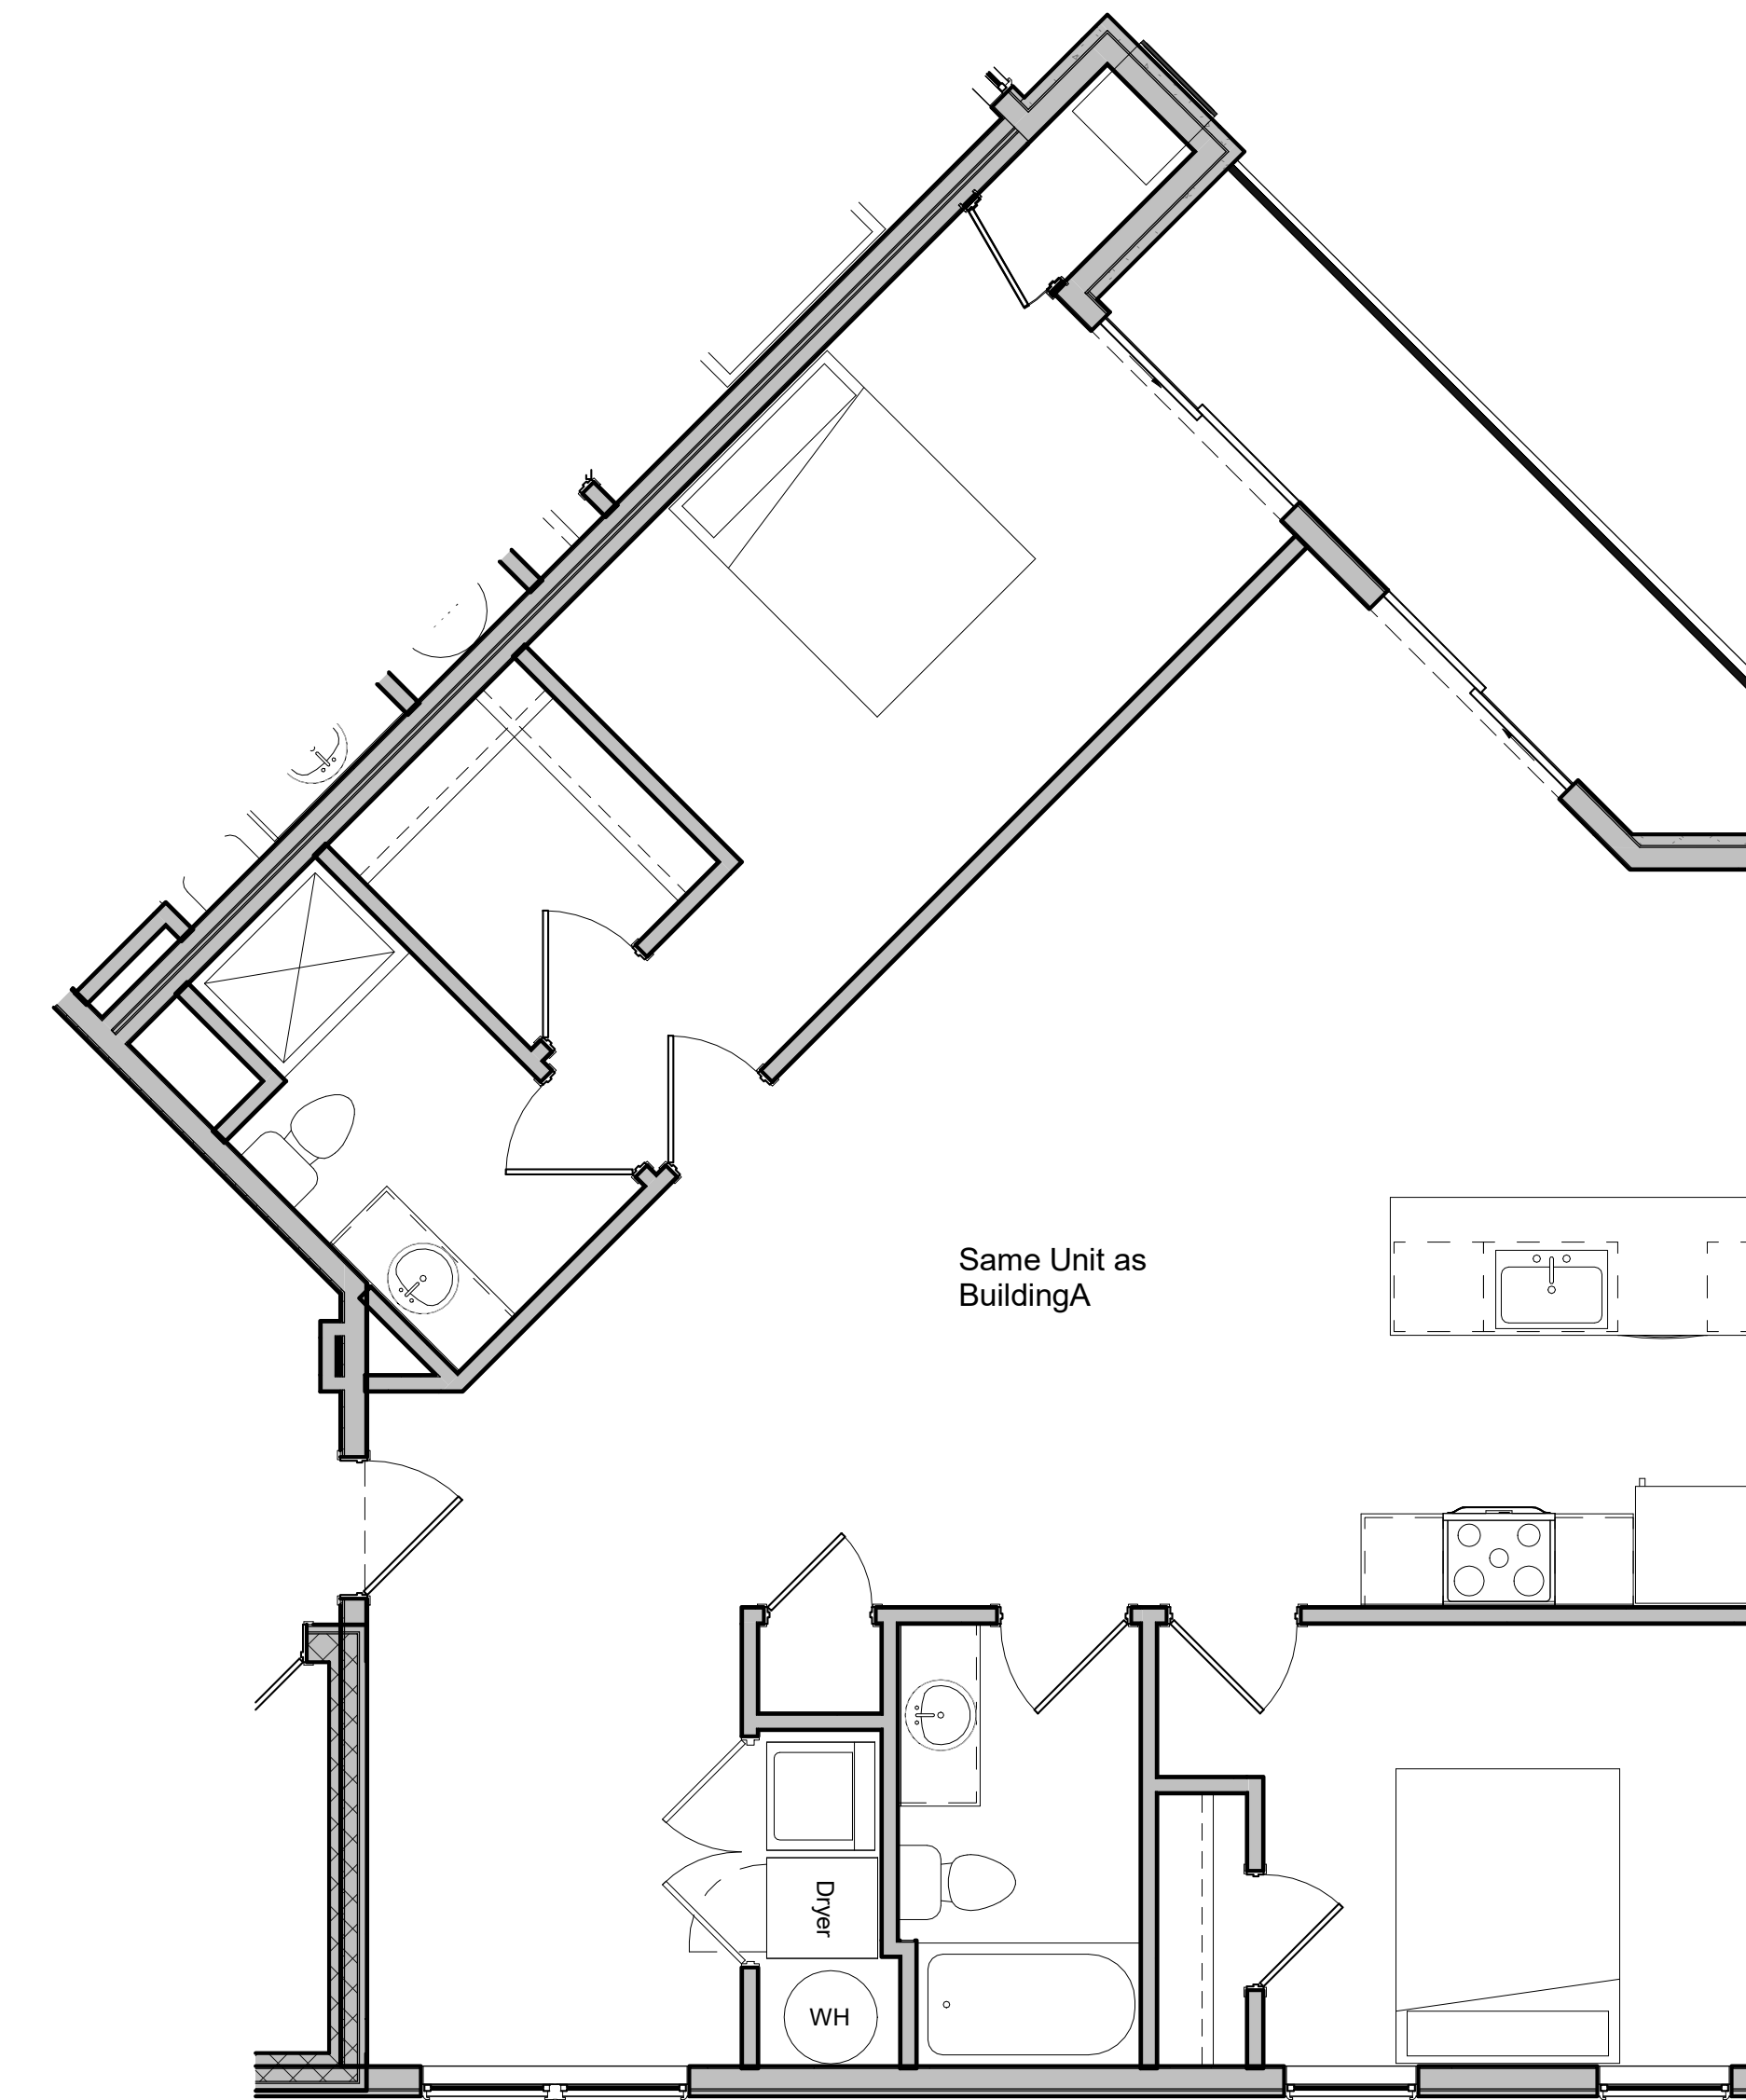

5 Enlarged Floor Plan - Unit 2.2
1/4" = 1'-0"

| Building B Unit Matrix | | | |
|------------------------|--------------------|-------------|-------|
| Unit Type | Unit Description | Square Foot | Count |
| Unit 0.1 | Efficiency | 533 SF | 1 |
| Unit 1.0 | 1 Bed 1 Bath | 650 SF | 3 |
| Unit 1.1 | 1 Bed 1 Bath | 670 SF | 24 |
| Unit 1.2 | 1 Bed 1 Bath | 742 SF | 6 |
| Unit 1.3 | 1 Bed 1 Den 1 Bath | 981 SF | 2 |
| Unit 2.1 | 2 Bed 2 Bath | 965 SF | 14 |
| Unit 2.2 | 2 Bed 1 Bath | 1156 SF | 6 |
| Unit 2.4 | 2 Bed 1 Bath | 876 SF | 3 |
| Unit 3.1 | 3 Bed 2 Bath | 1255 SF | 3 |
| Unit 3.3 | 3 Bed 2 Bath | 1258 SF | 3 |
| Unit Total: | | 65 | |

Chiques Crossing

Building B

Revision Description

| No. | Desc. | Date |
|-----|-------|------|
| | | |
| | | |
| | | |
| | | |
| | | |

Enlarged Floor Plans


Project Number 2101

Date 2/13/2023


Drawn By DAS

Preliminary Design


A400

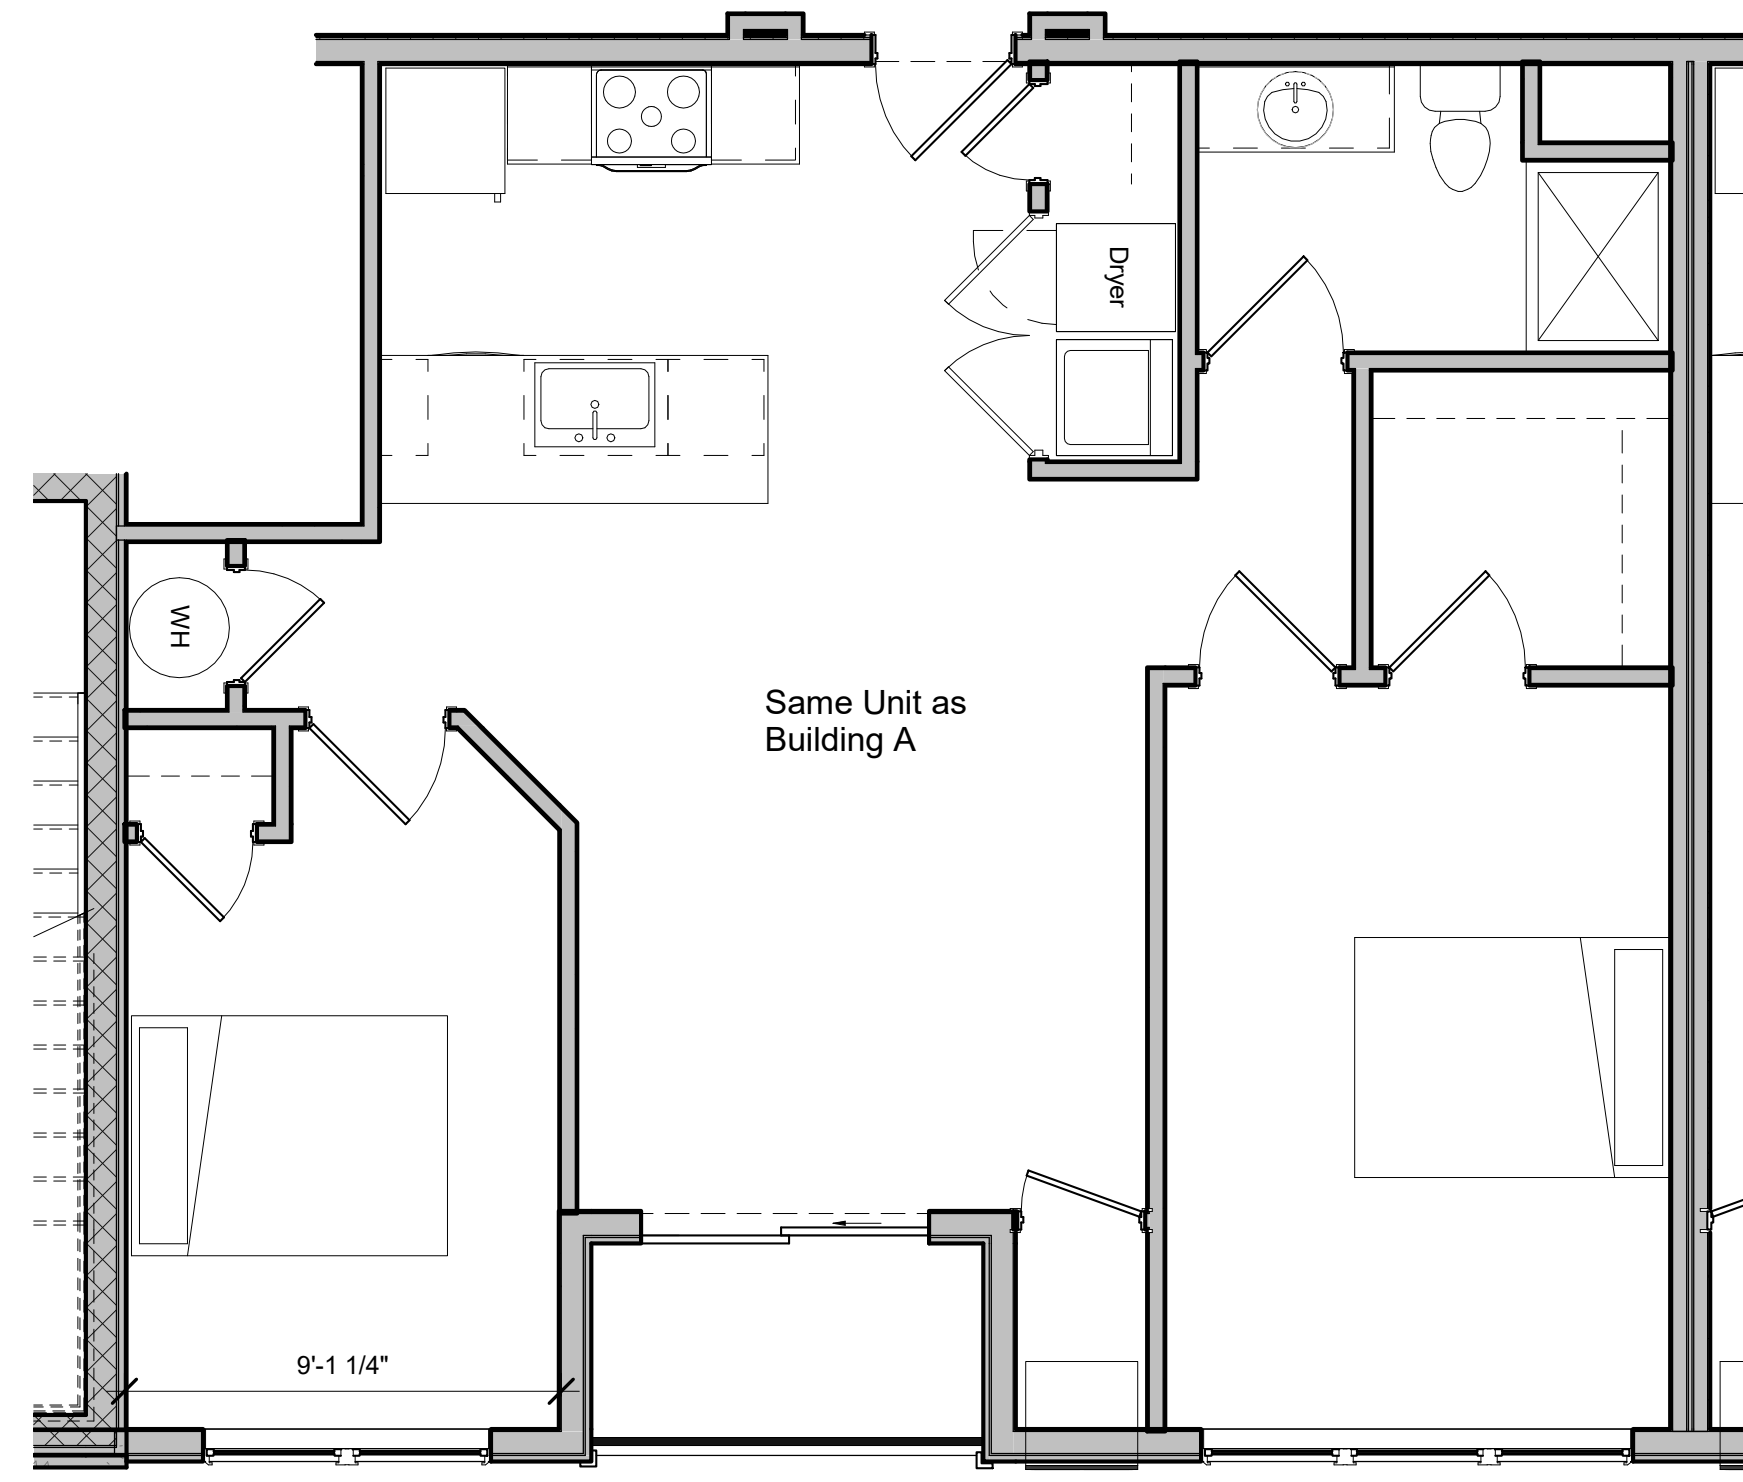

① Enlarged Floor Plan - Unit 2.4
1/4" = 1'-0"

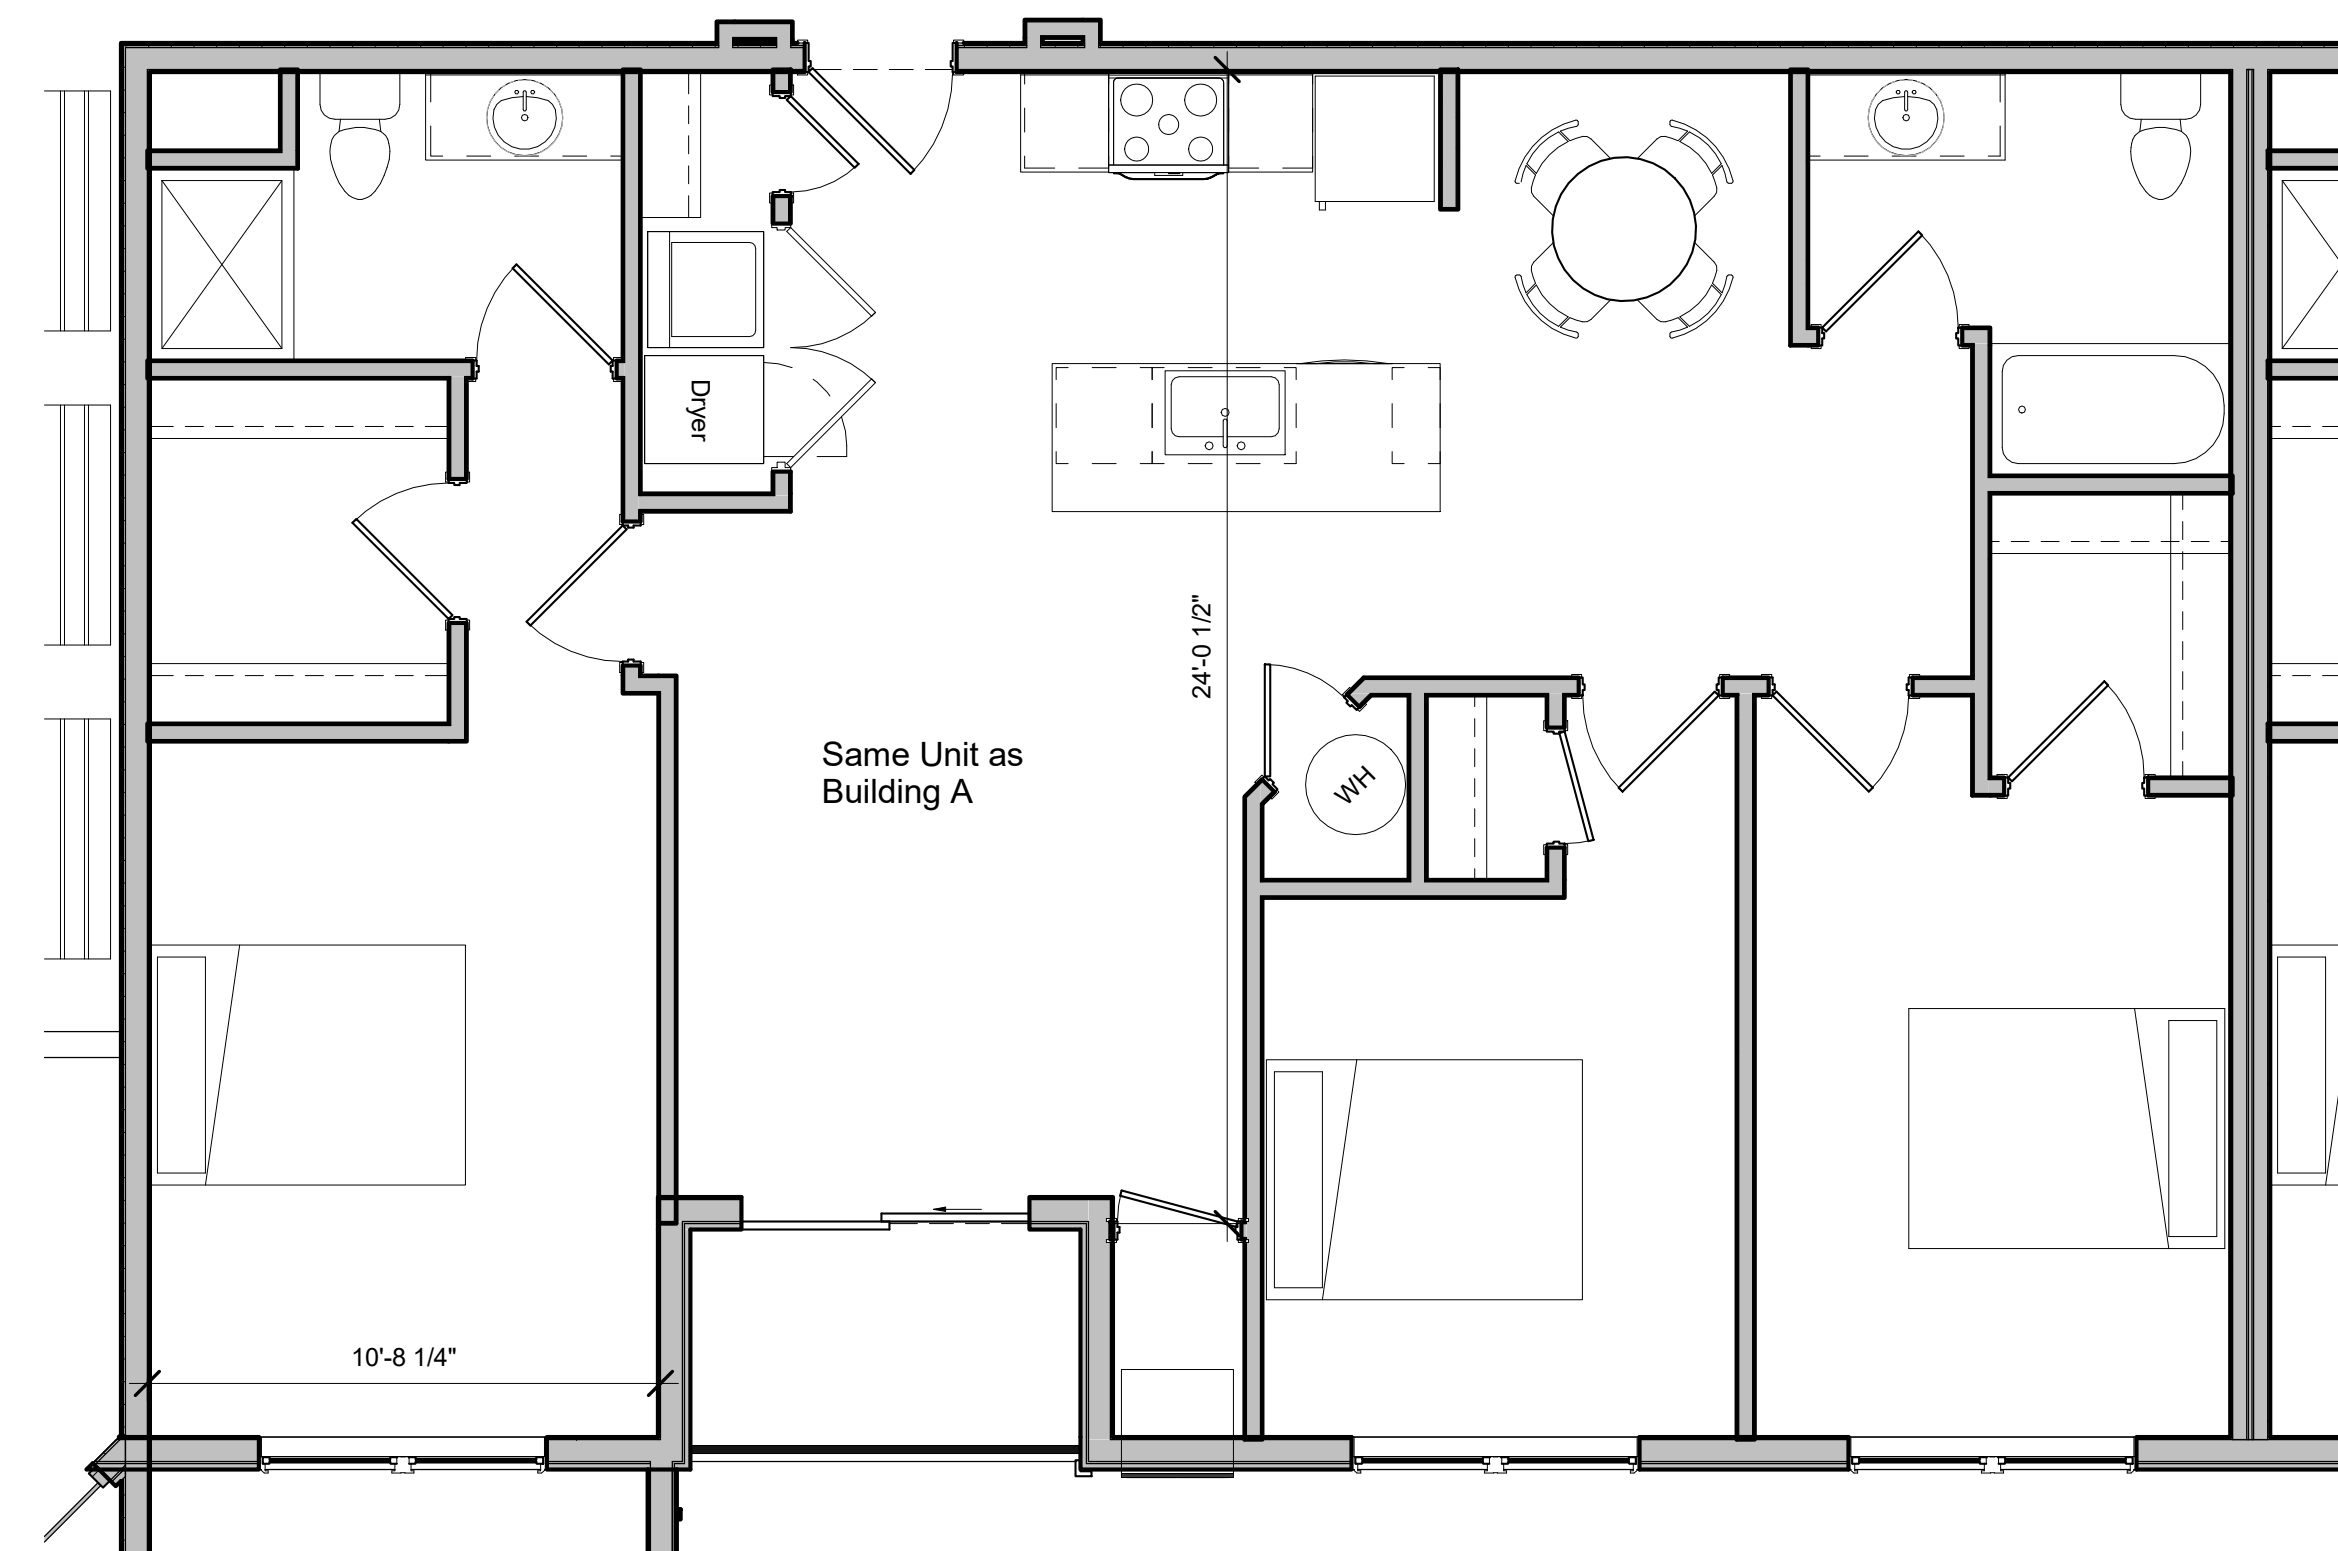

④ Enlarged Unit Plan - Unit 3.1
1/4" = 1'-0"

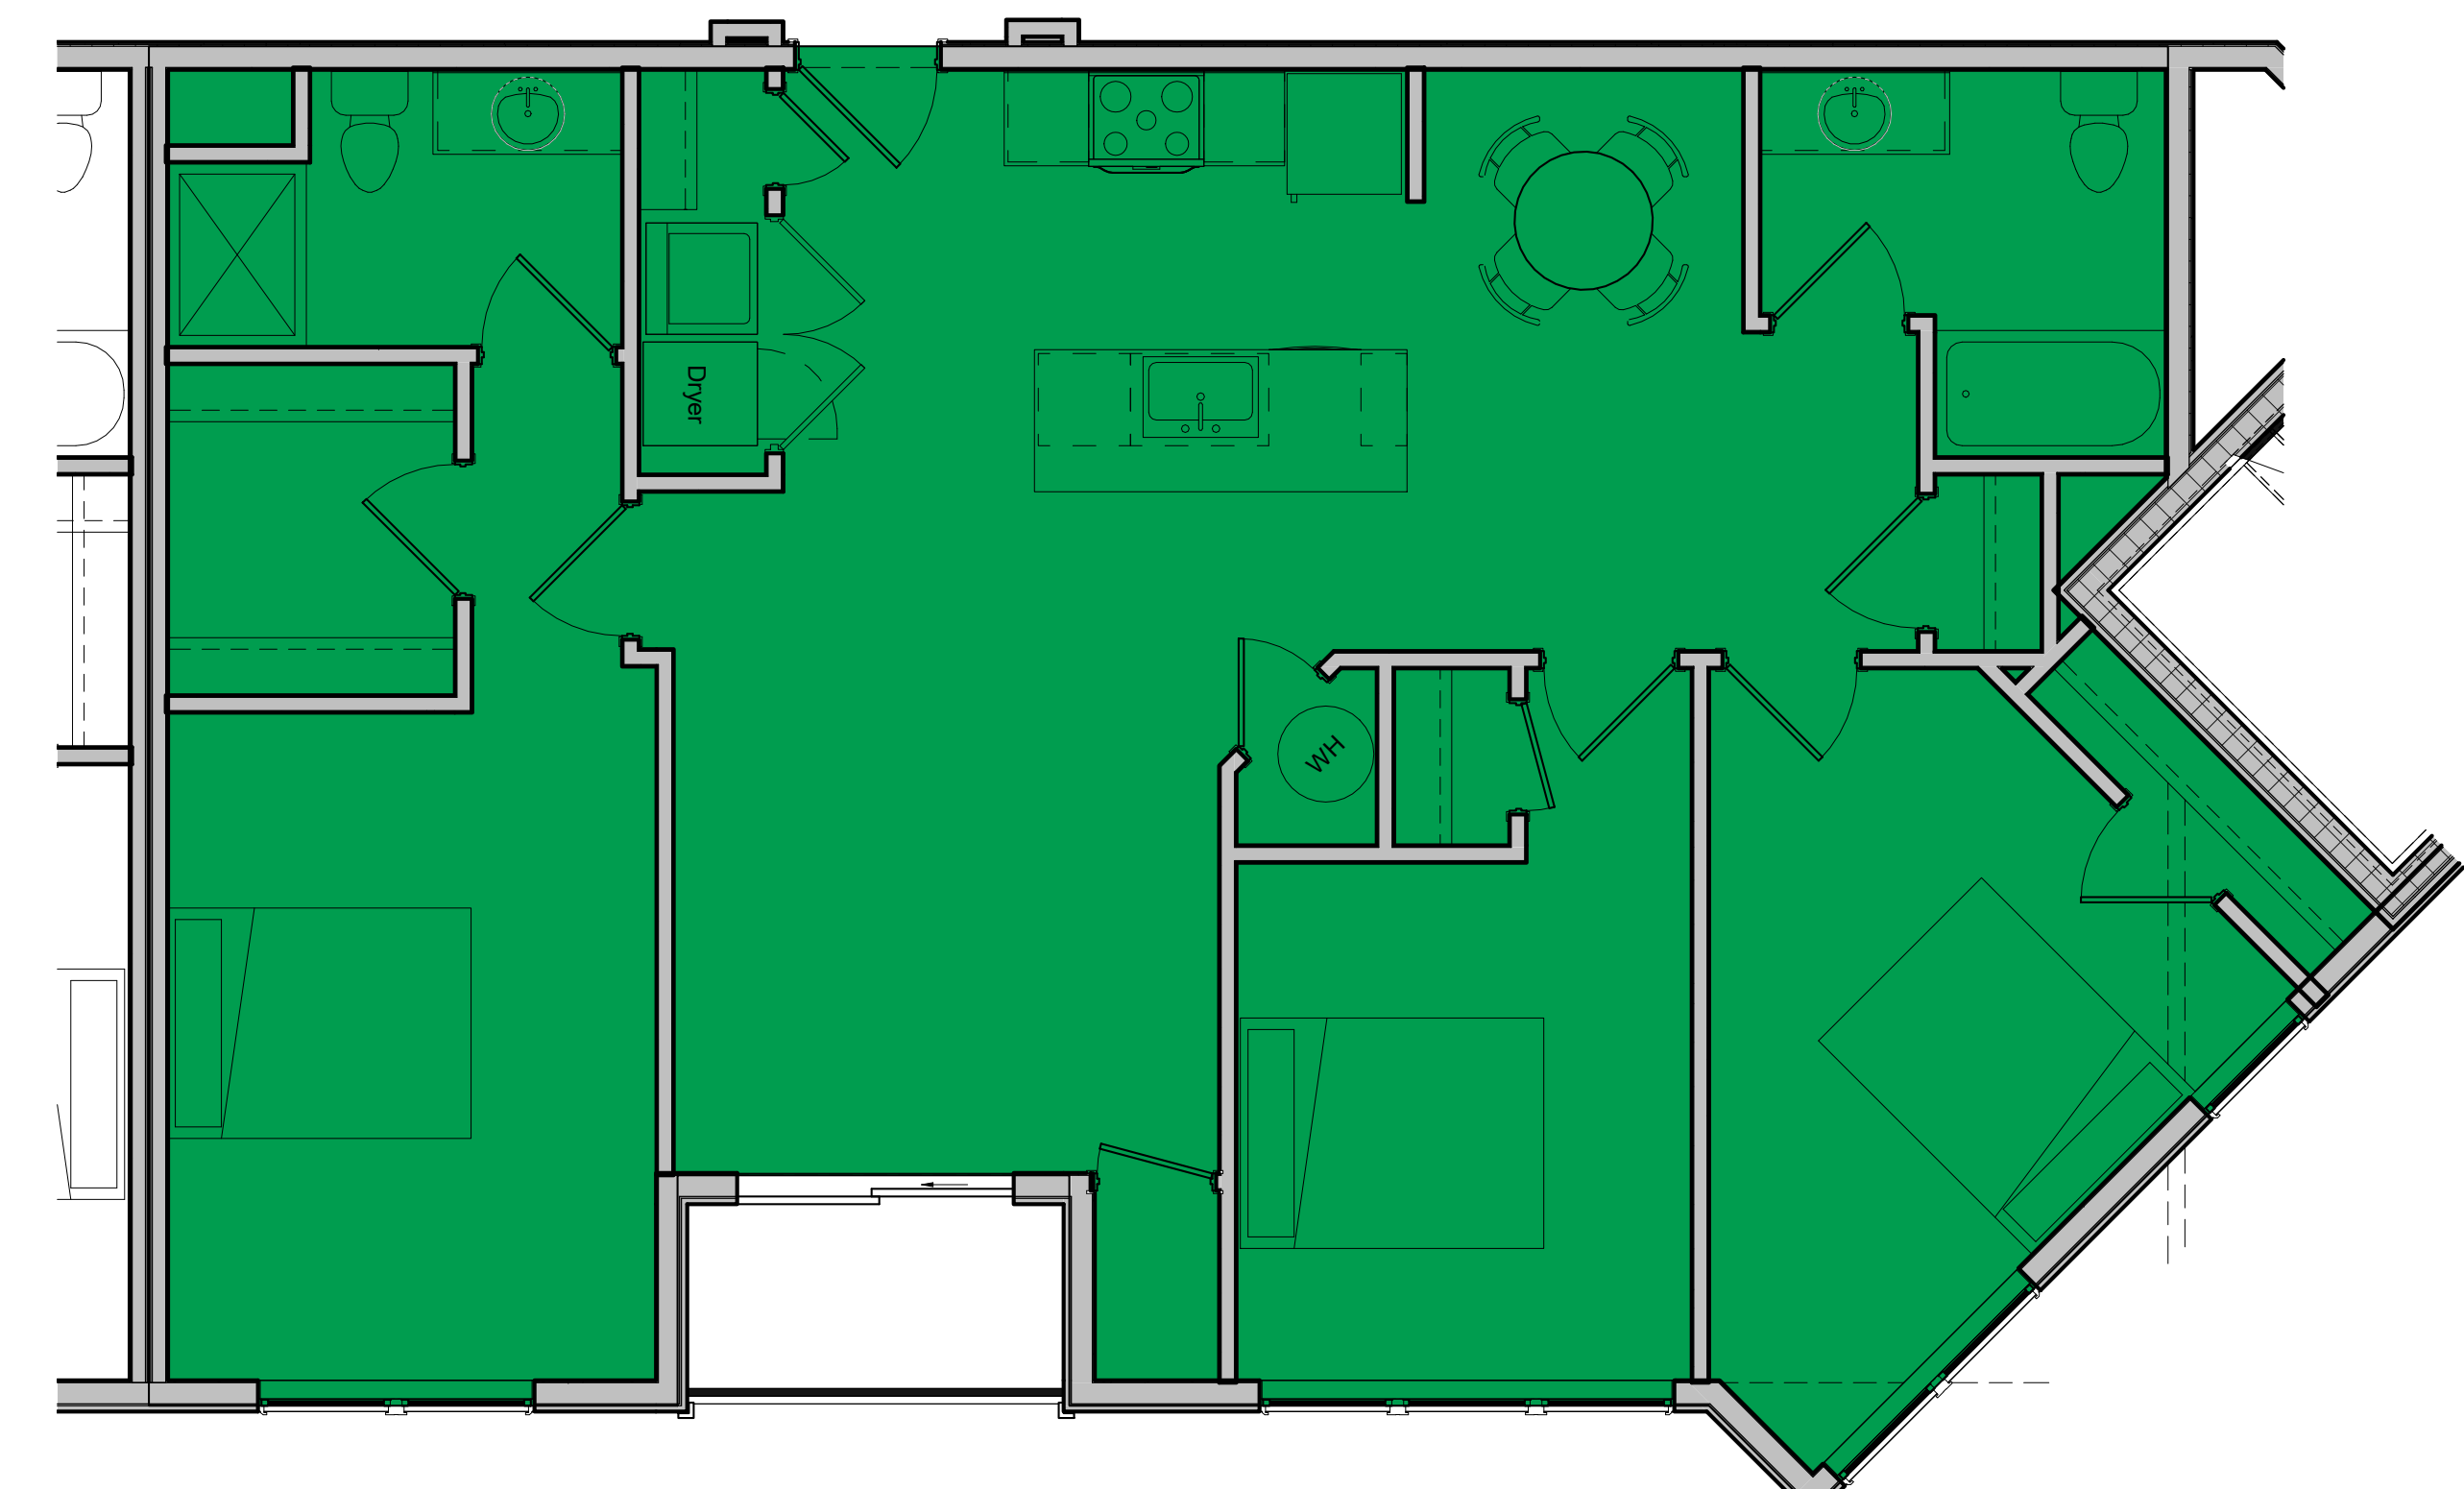

② Enlarged Unit Plan - Unit 3.3
1/4" = 1'-0"

| Building B Unit Matrix | | | |
|------------------------|--------------------|-------------|-------|
| Unit Type | Unit Description | Square Foot | Count |
| Unit 0.1 | Efficiency | 533 SF | 1 |
| Unit 1.0 | 1 Bed 1 Bath | 650 SF | 3 |
| Unit 1.1 | 1 Bed 1 Bath | 670 SF | 24 |
| Unit 1.2 | 1 Bed 1 Bath | 742 SF | 6 |
| Unit 1.3 | 1 Bed 1 Den 1 Bath | 981 SF | 2 |
| Unit 2.1 | 2 Bed 2 Bath | 965 SF | 14 |
| Unit 2.2 | 2 Bed 1 Bath | 1156 SF | 6 |
| Unit 2.4 | 2 Bed 1 Bath | 876 SF | 3 |
| Unit 3.1 | 3 Bed 2 Bath | 1255 SF | 3 |
| Unit 3.3 | 3 Bed 2 Bath | 1258 SF | 3 |
| Unit Total: | | 65 | |

Chiques Crossing

Building B

Revision Description

| No. | Desc. | Date |
|-----|-------|------|
| | | |
| | | |
| | | |
| | | |
| | | |

Enlarged Floor Plans


Project Number 2101

Date 2/13/2023


Drawn By DAS

Preliminary Design

A401

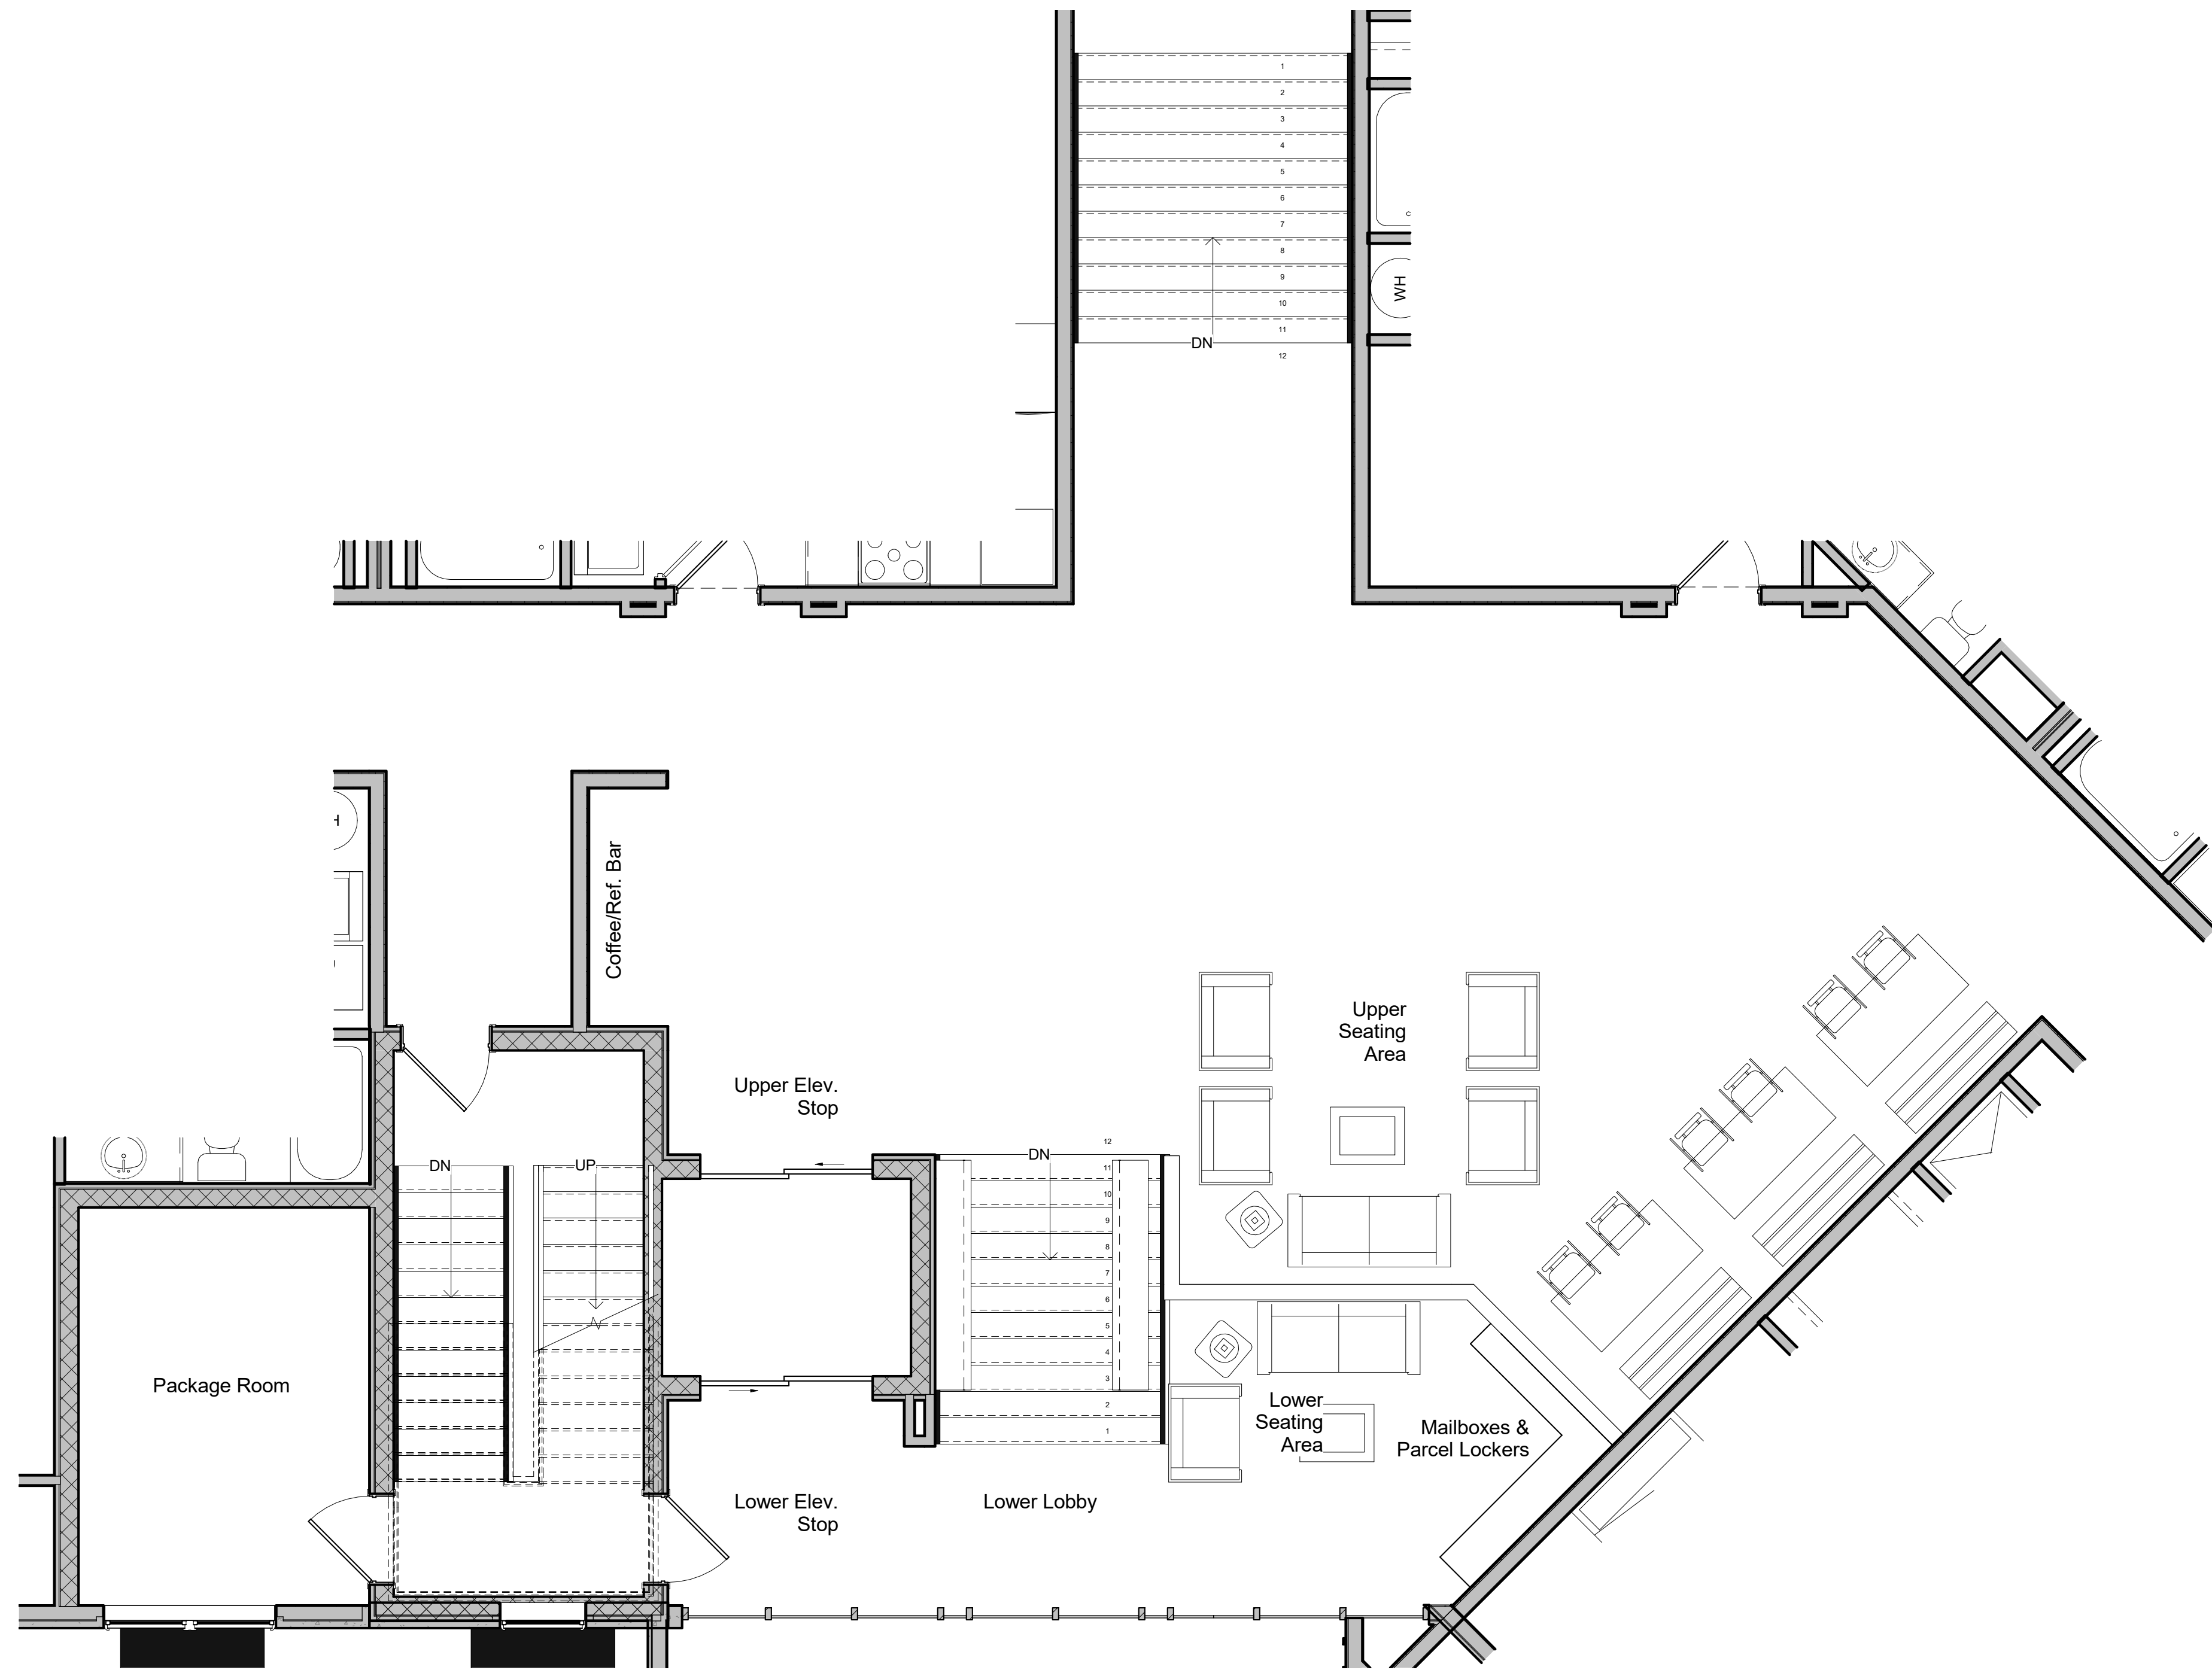

② First Floor Amenity Plan
1/4" = 1'-0"

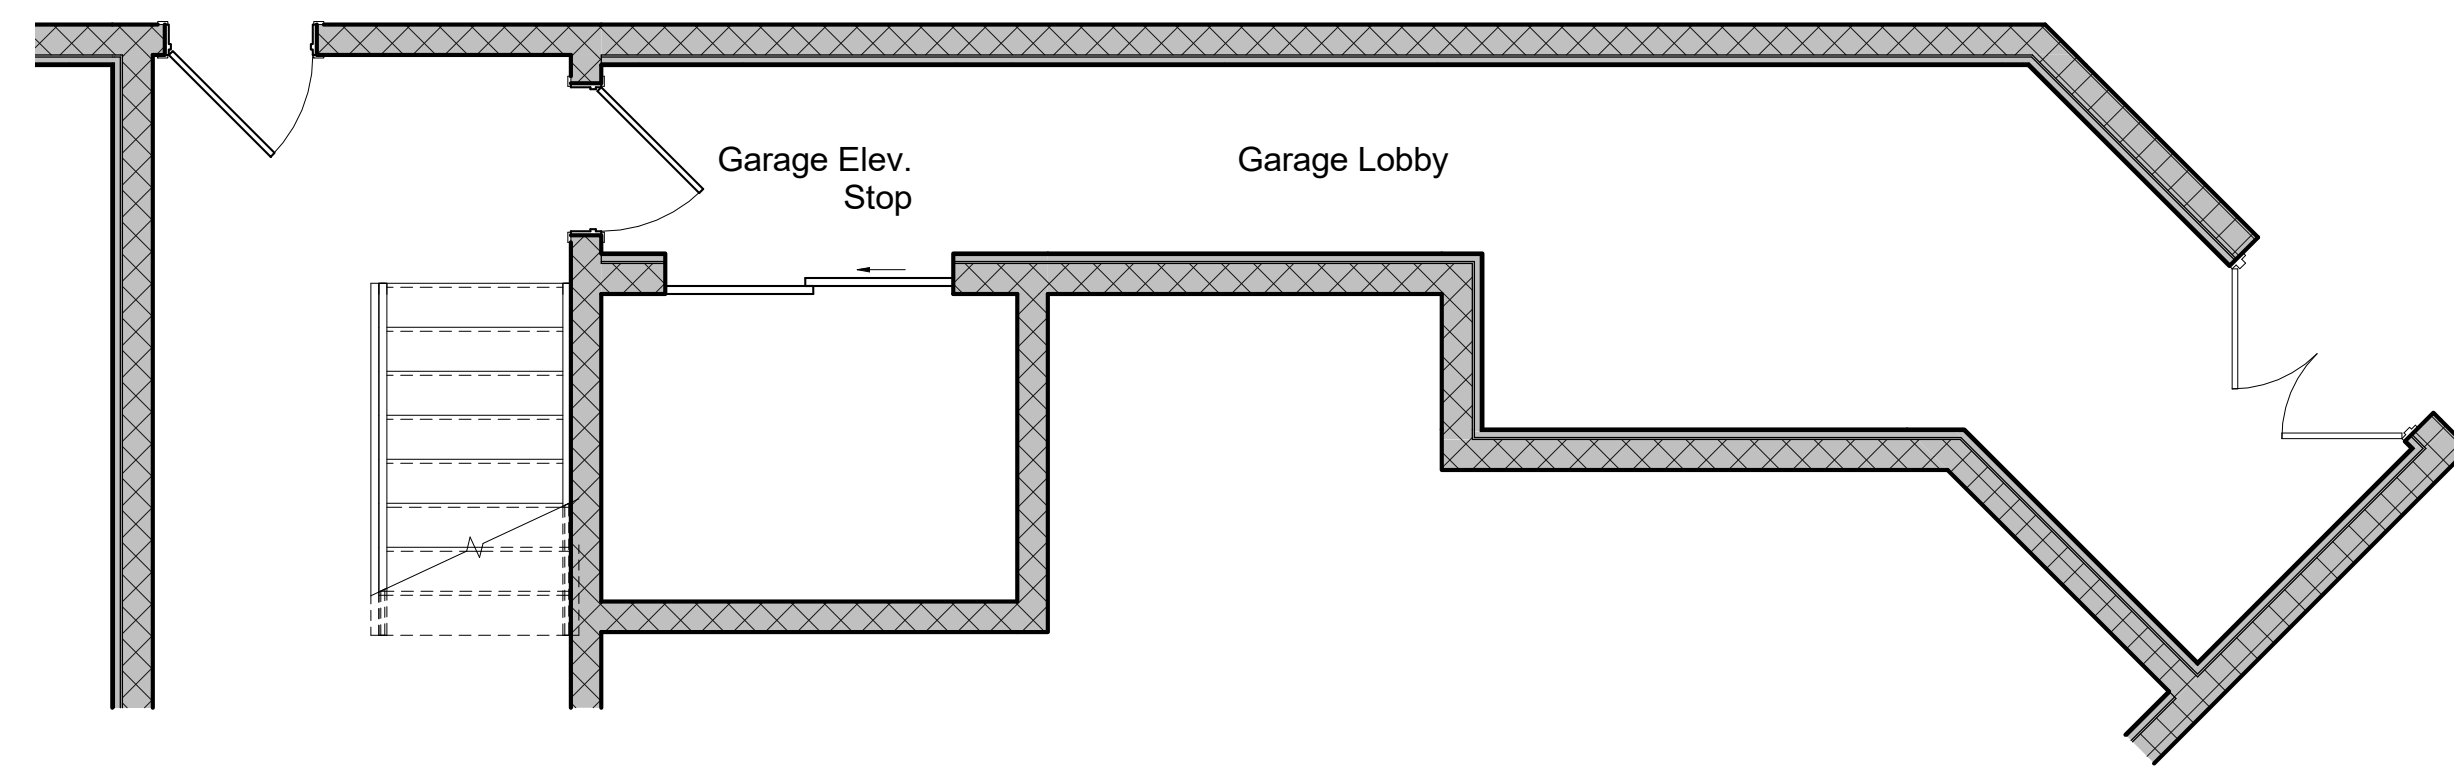

① Garage Level Amenity Plan
1/4" = 1'-0"

Chiques Crossing

Building B

Revision Description

| No. | Desc. | Date |
|-----|-------|------|
| | | |
| | | |
| | | |
| | | |
| | | |

Enlarged Floor Plans

Project Number 2101

Date 2/13/2023

Drawn By DAS

Preliminary Design

A402