

① 1st Floor (Garage Level)  
3/32" = 1'-0"

**Chiques Crossing**

Building C

**Revision Description**

No.	Desc.	Date

**1st Floor Plan  
(Garage Level)**


Project Number 2101

Date 2/13/2023

Drawn By DAS

Preliminary Design

**A100**

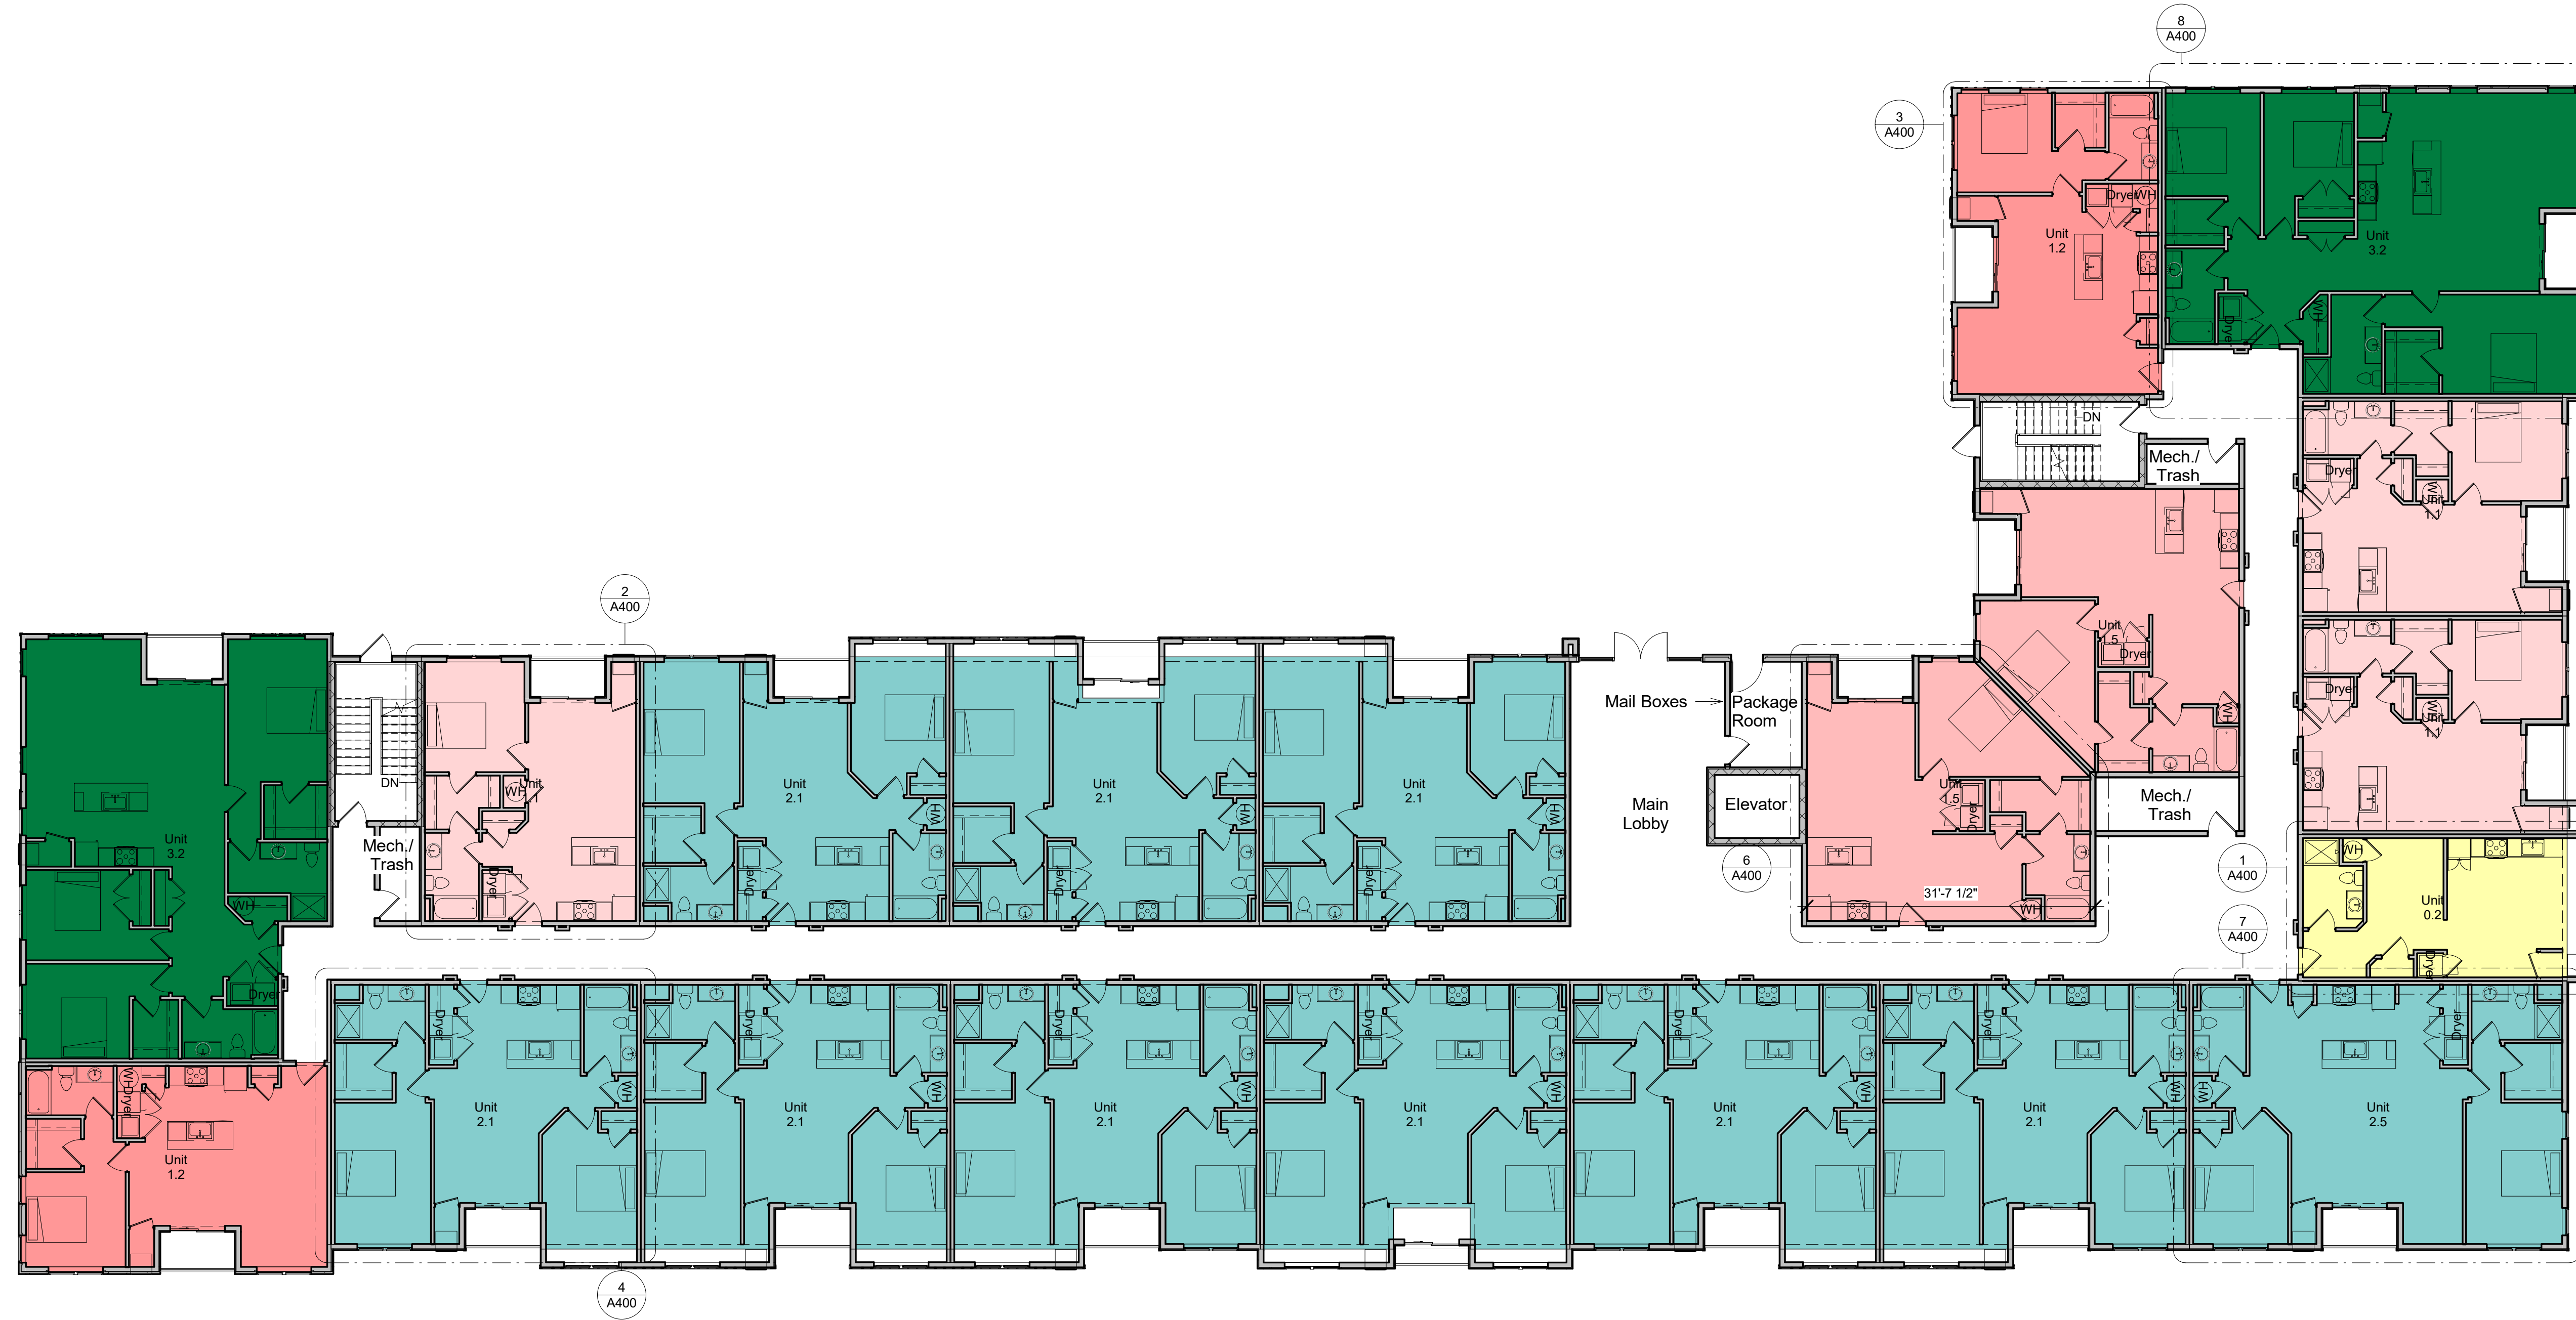

1 2nd Floor Plan  
3/32" = 1'-0"

**Chiques Crossing**

Building C

Revision Description

No.	Desc.	Date

2nd Floor Plan

Project Number 2101

Date 2/13/2023


Drawn By DAS

Preliminary Design

**A101**

Building C Unit Matrix			
Unit Type	Unit Description	Square Foot	Count
Unit 0.3	Efficiency	544 SF	2
Unit 1.1	1 Bed 1 Bath	670 SF	9
Unit 1.2	1 Bed 1 Bath	742 SF	7
Unit 1.5	1 Bed 1 Den 1 Bath	808 SF	6
Unit 2.1	2 Bed 2 Bath	965 SF	28
Unit 2.5	2 Bed 2 Bath	1184 SF	3
Unit 3.2	3 Bed 2 Bath	1472 SF	7
Unit Total:	62		

One Less Unit than Site Matrix

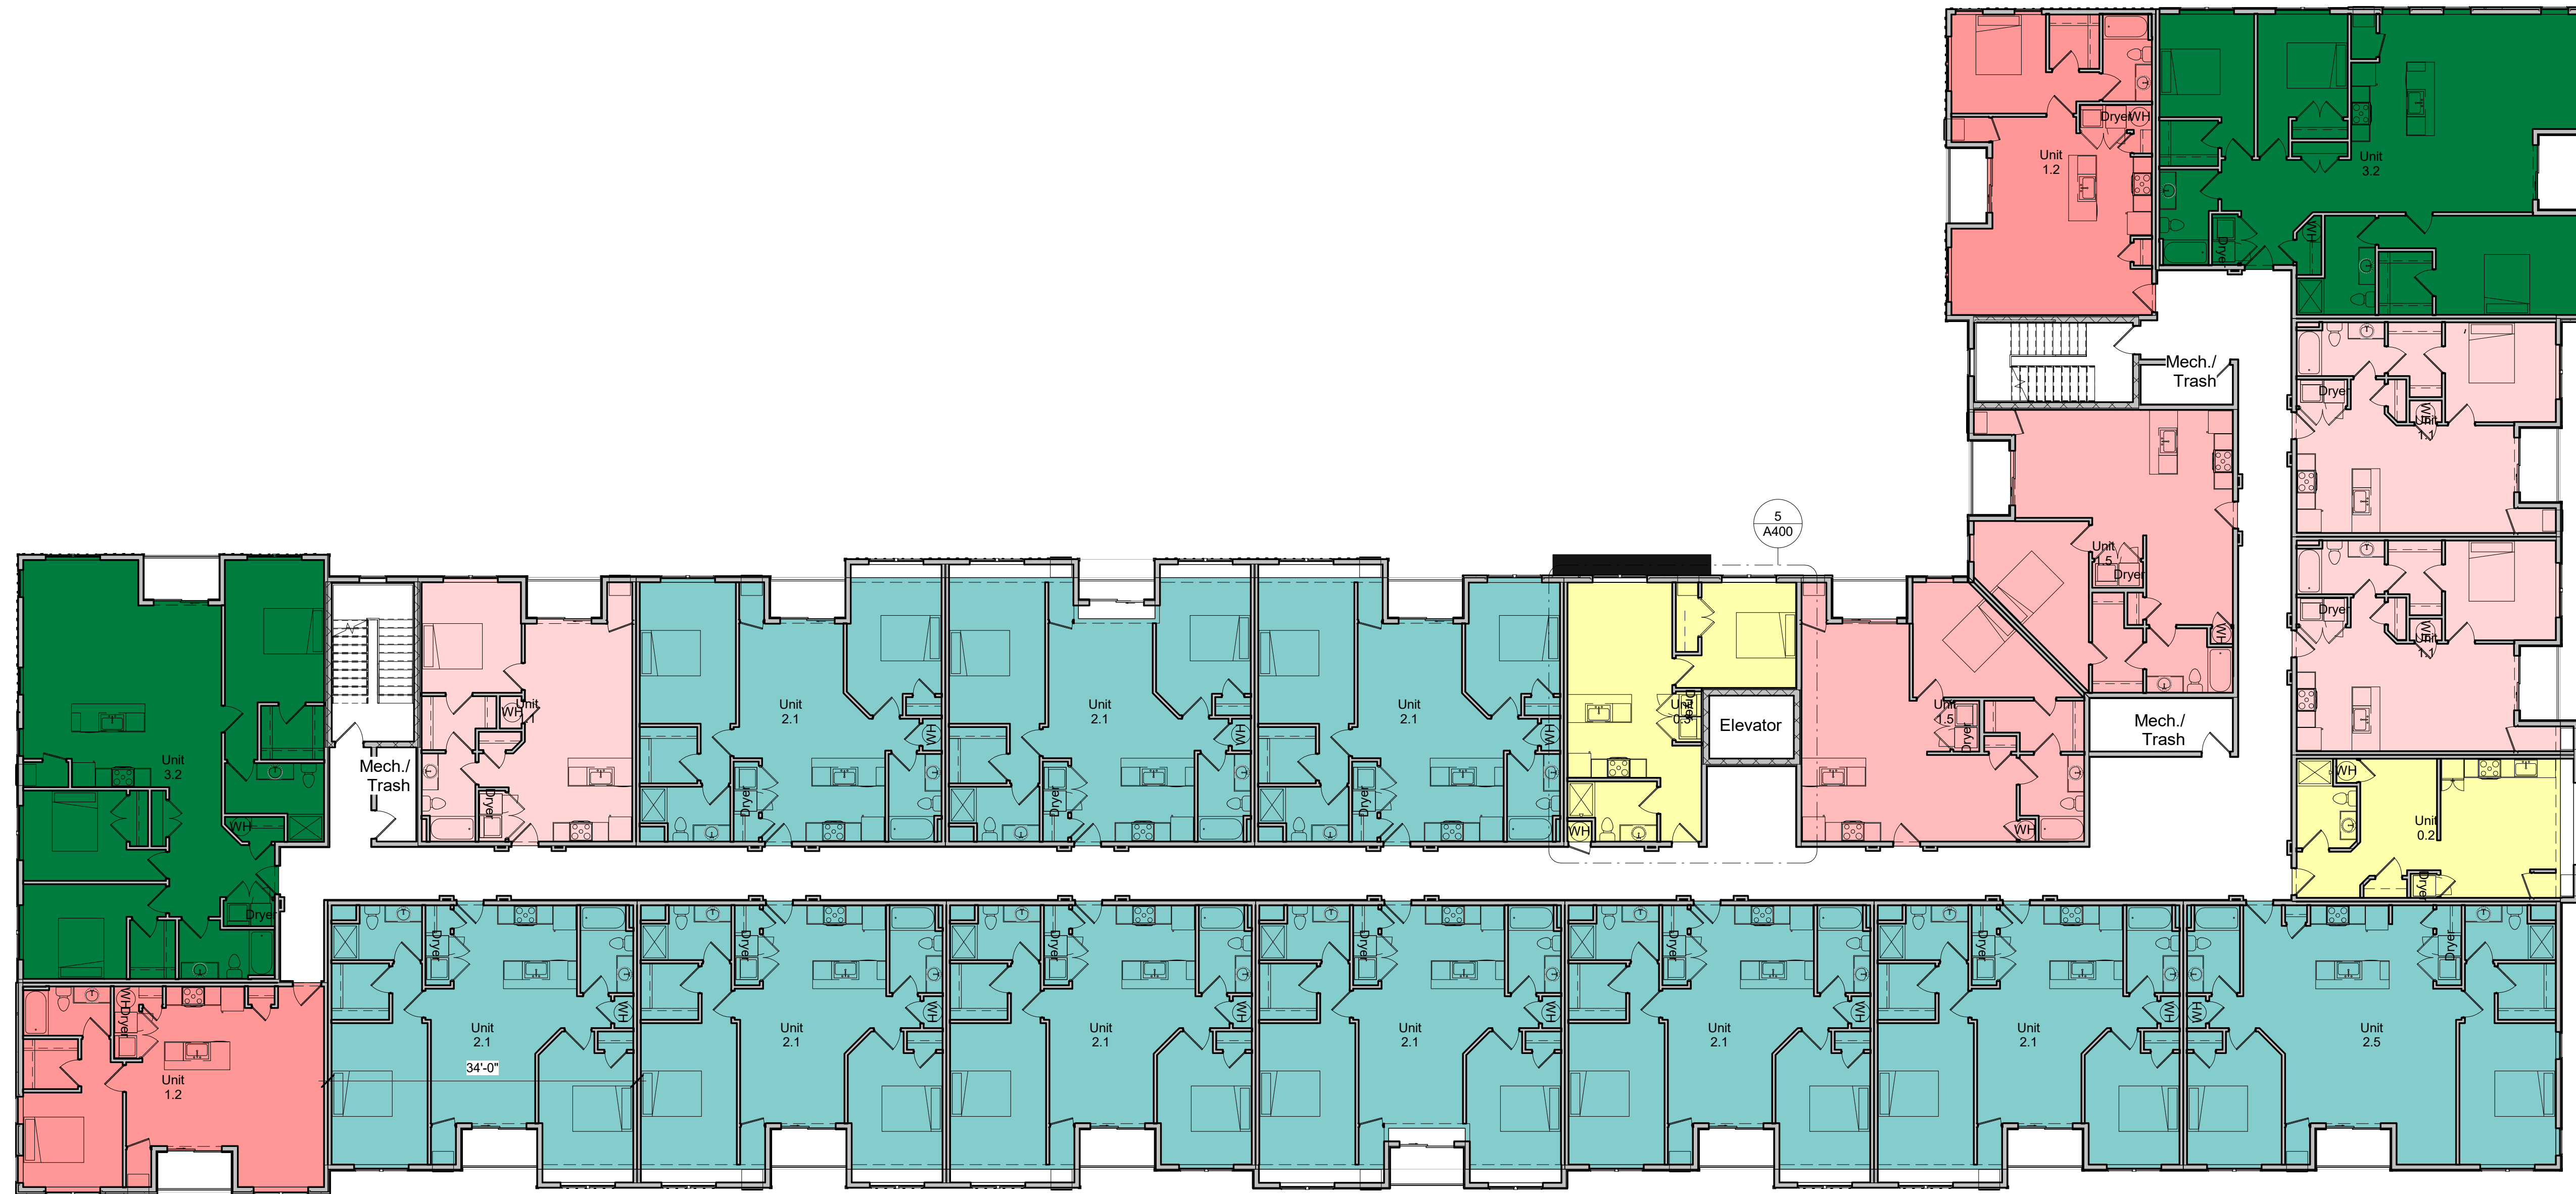

① 3rd Floor Plan  
3/32" = 1'-0"

**Chiques Crossing**

Building C

Revision Description

No.	Desc.	Date

3rd Floor Plan

Project Number 2101

Date 2/13/2023

Drawn By DAS

Preliminary Design


**A102**

Unit Type	Unit Description	Square Foot	Count
Unit 0.3	Efficiency	544 SF	2
Unit 1.1	1 Bed 1 Bath	670 SF	9
Unit 1.2	1 Bed 1 Bath	742 SF	7
Unit 1.5	1 Bed 1 Den 1 Bath	808 SF	6
Unit 2.1	2 Bed 2 Bath	965 SF	28
Unit 2.5	2 Bed 2 Bath	1184 SF	3
Unit 3.2	3 Bed 2 Bath	1472 SF	7
Unit Total: 62			

One Less Unit than Site Matrix

All drawings, designs and plans contained herein are proprietary and the exclusive property of Vanguard Development Group, Inc. The use, reproduction, or imitation of any or all portions of this sheet without prior written authorization of Vanguard Development, Inc. is prohibited under the protections afforded by applicable State and Federal law.



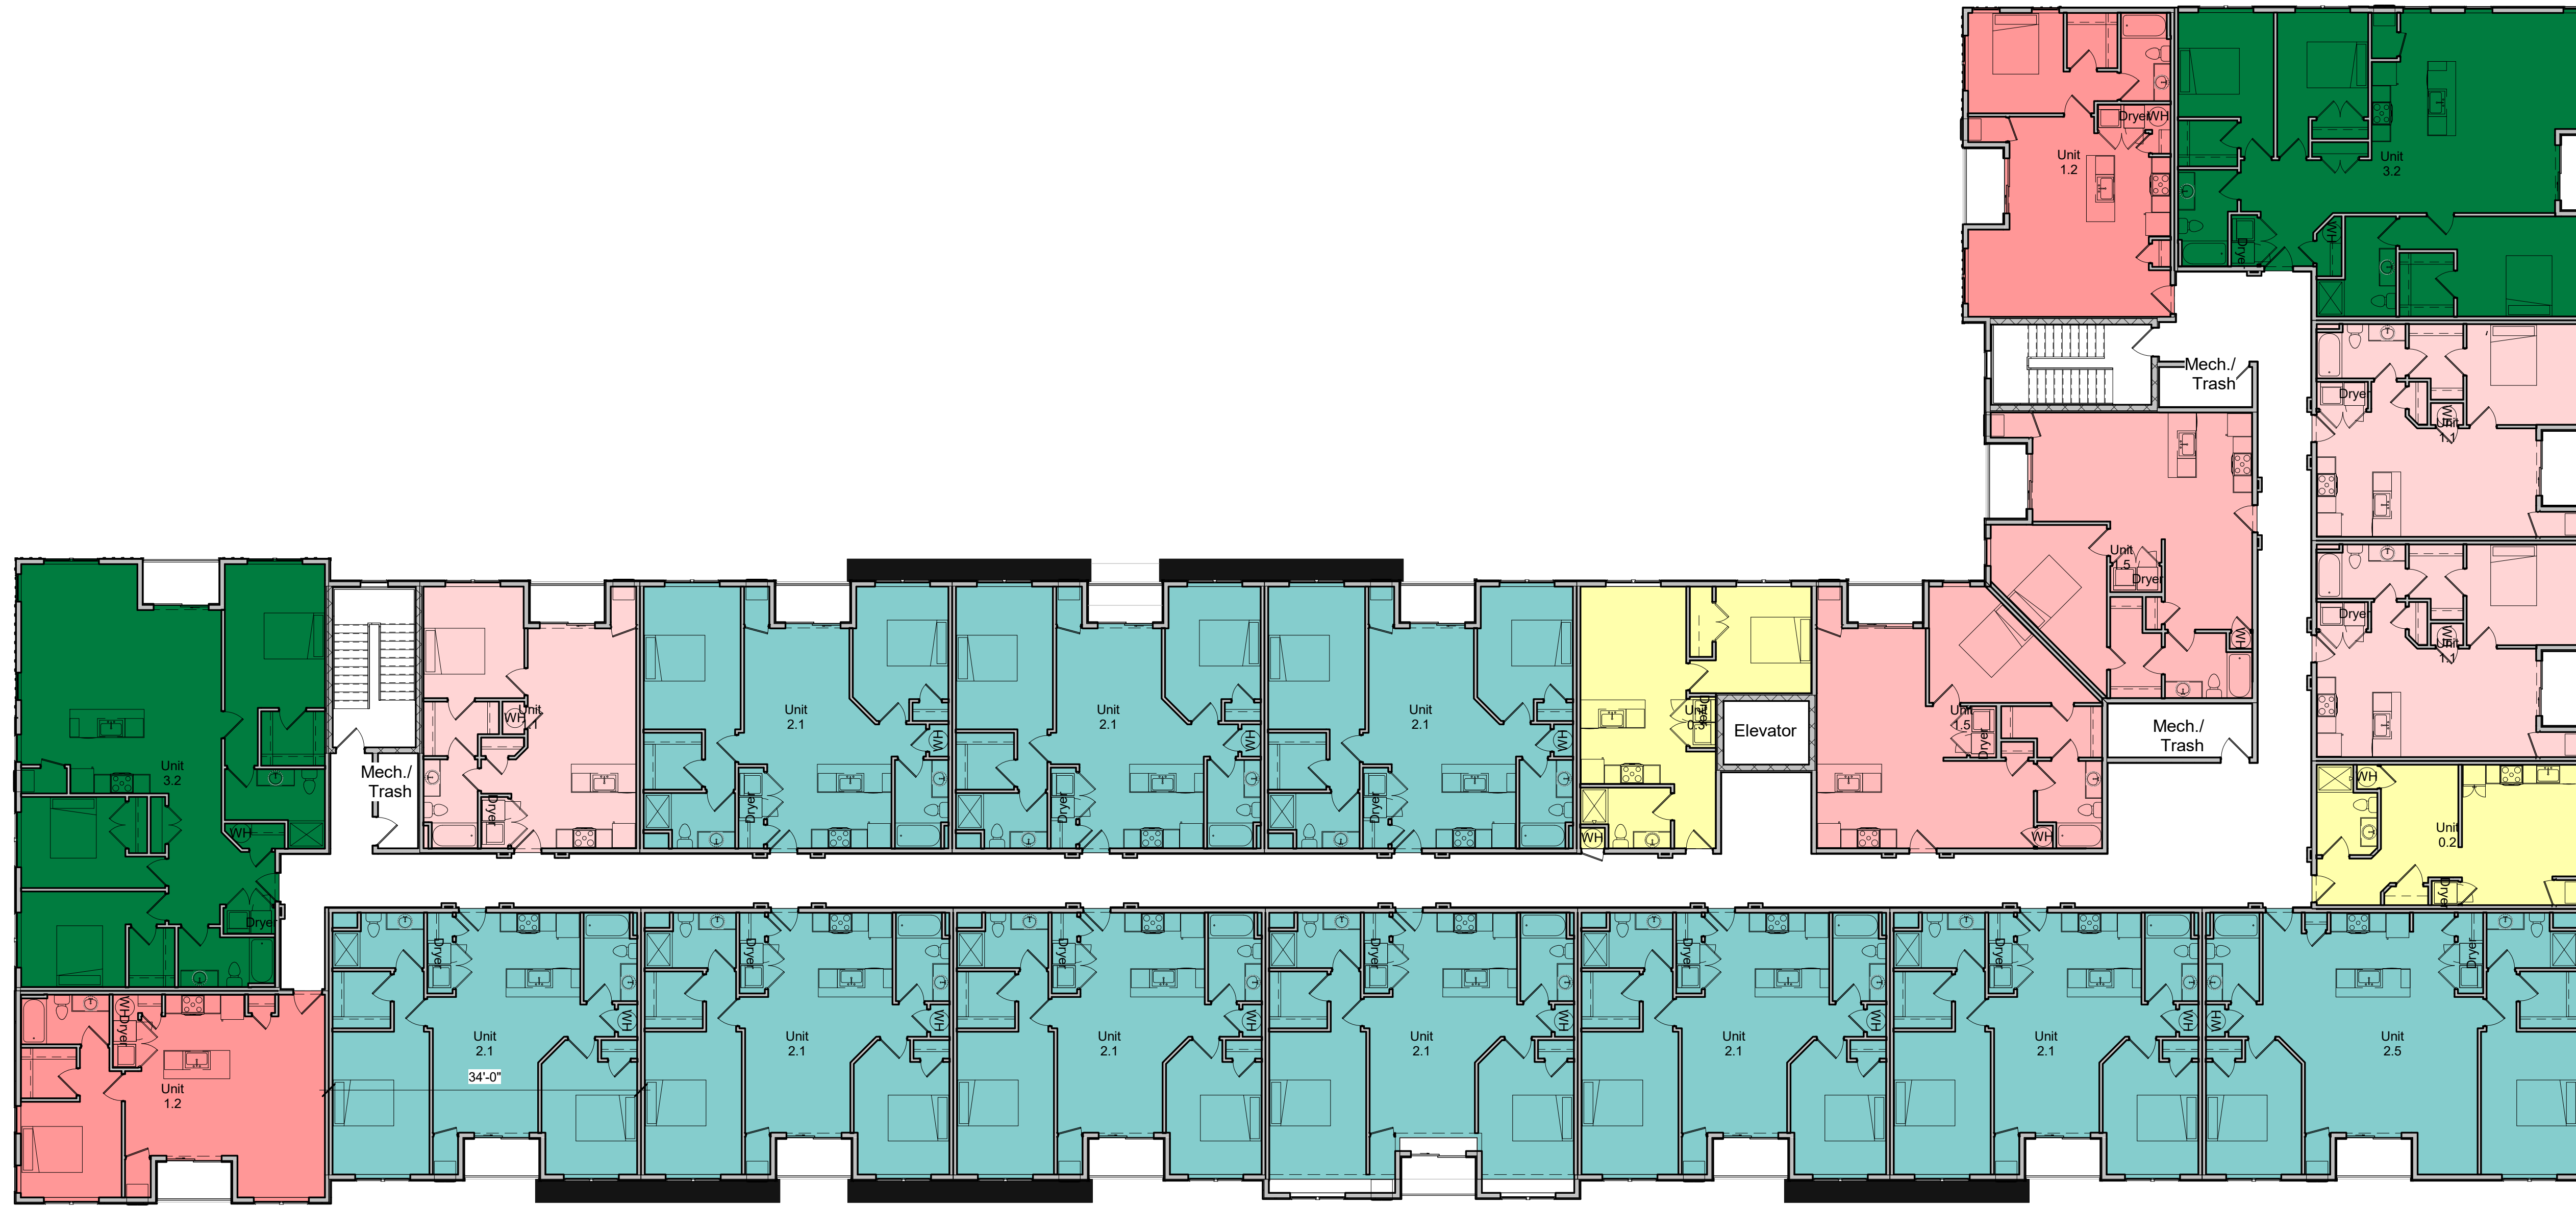

① 4th Floor Plan  
3/32" = 1'-0"

**Chiques Crossing**

Building C

Revision Description

No.	Desc.	Date

4th Floor Plan

Project Number 2101

Date 2/13/2023

Drawn By DAS

Preliminary Design

**A103**

Unit Type	Unit Description	Square Foot	Count
Unit 0.3	Efficiency	544 SF	2
Unit 1.1	1 Bed 1 Bath	670 SF	9
Unit 1.2	1 Bed 1 Bath	742 SF	7
Unit 1.5	1 Bed 1 Den 1 Bath	808 SF	6
Unit 2.1	2 Bed 2 Bath	965 SF	28
Unit 2.5	2 Bed 2 Bath	1184 SF	3
Unit 3.2	3 Bed 2 Bath	1472 SF	7
Unit Total: 62			

One Less Unit than Site Matrix





1 East Elevation  
3/32" = 1'-0"



2 North Elevation  
3/32" = 1'-0"



4 West Elevation  
3/32" = 1'-0"



3 South Elevation  
3/32" = 1'-0"

Chiques Crossing

Building C

Revision Description

No.	Desc.	Date

Building Type 'C'  
Elevations

Project Number 2101


Date 2/13/2023

Drawn By Author


Preliminary Design

**A200**




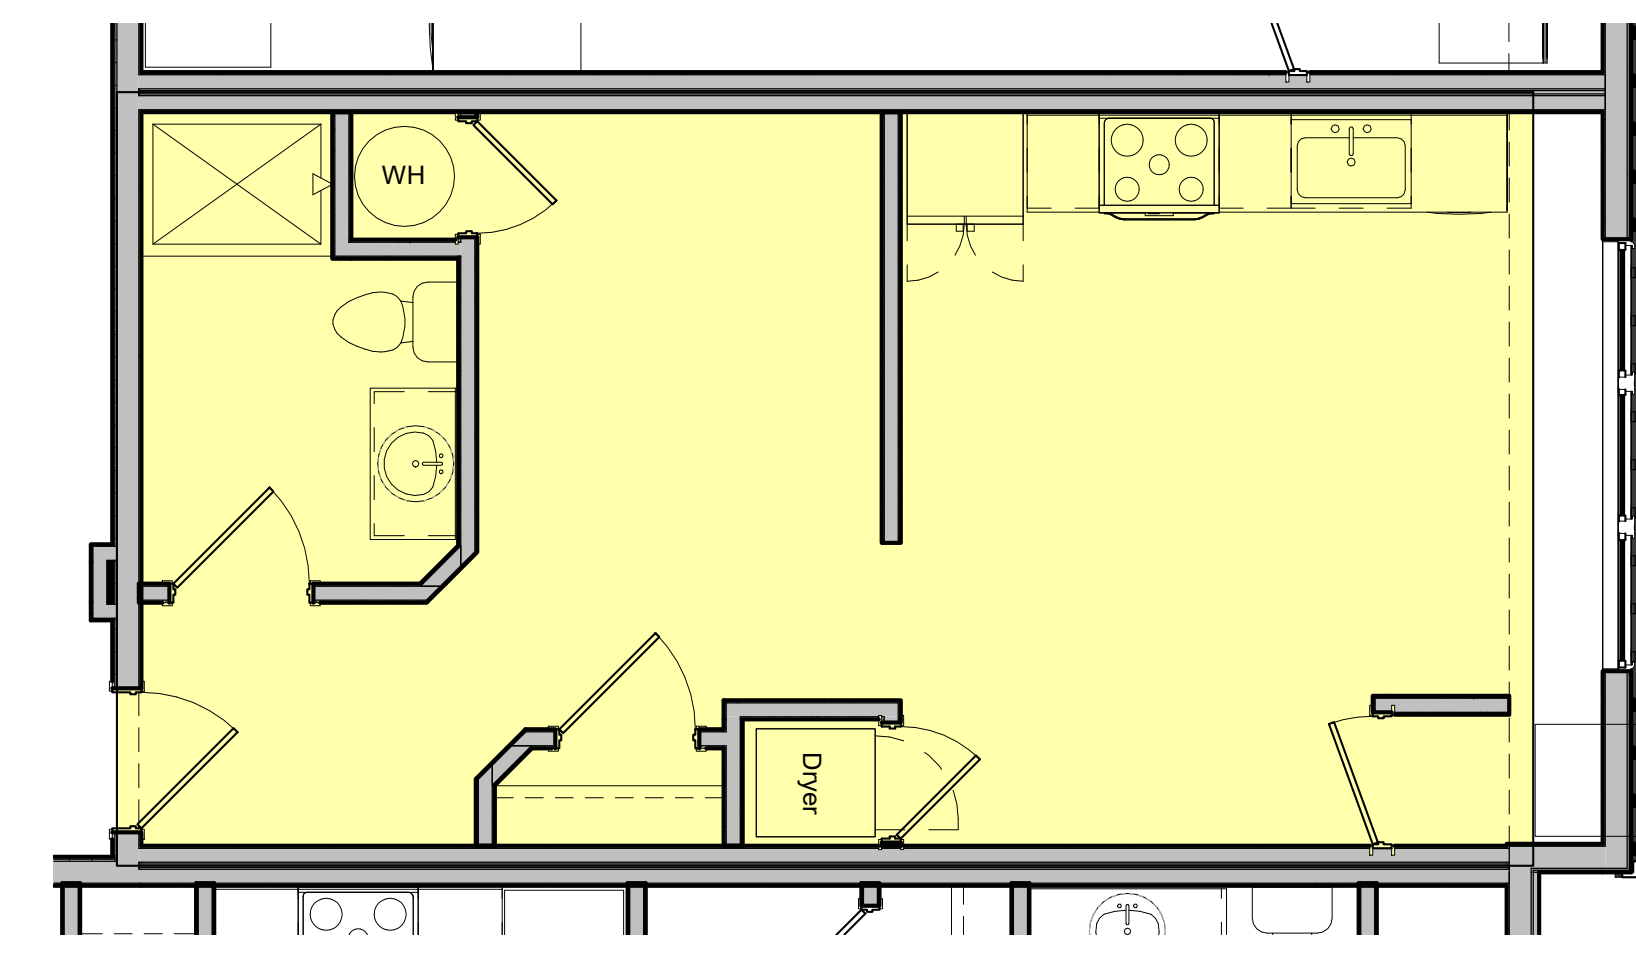


1 Enlarged Floor Plan - Unit 0.2  
1/4" = 1'-0"

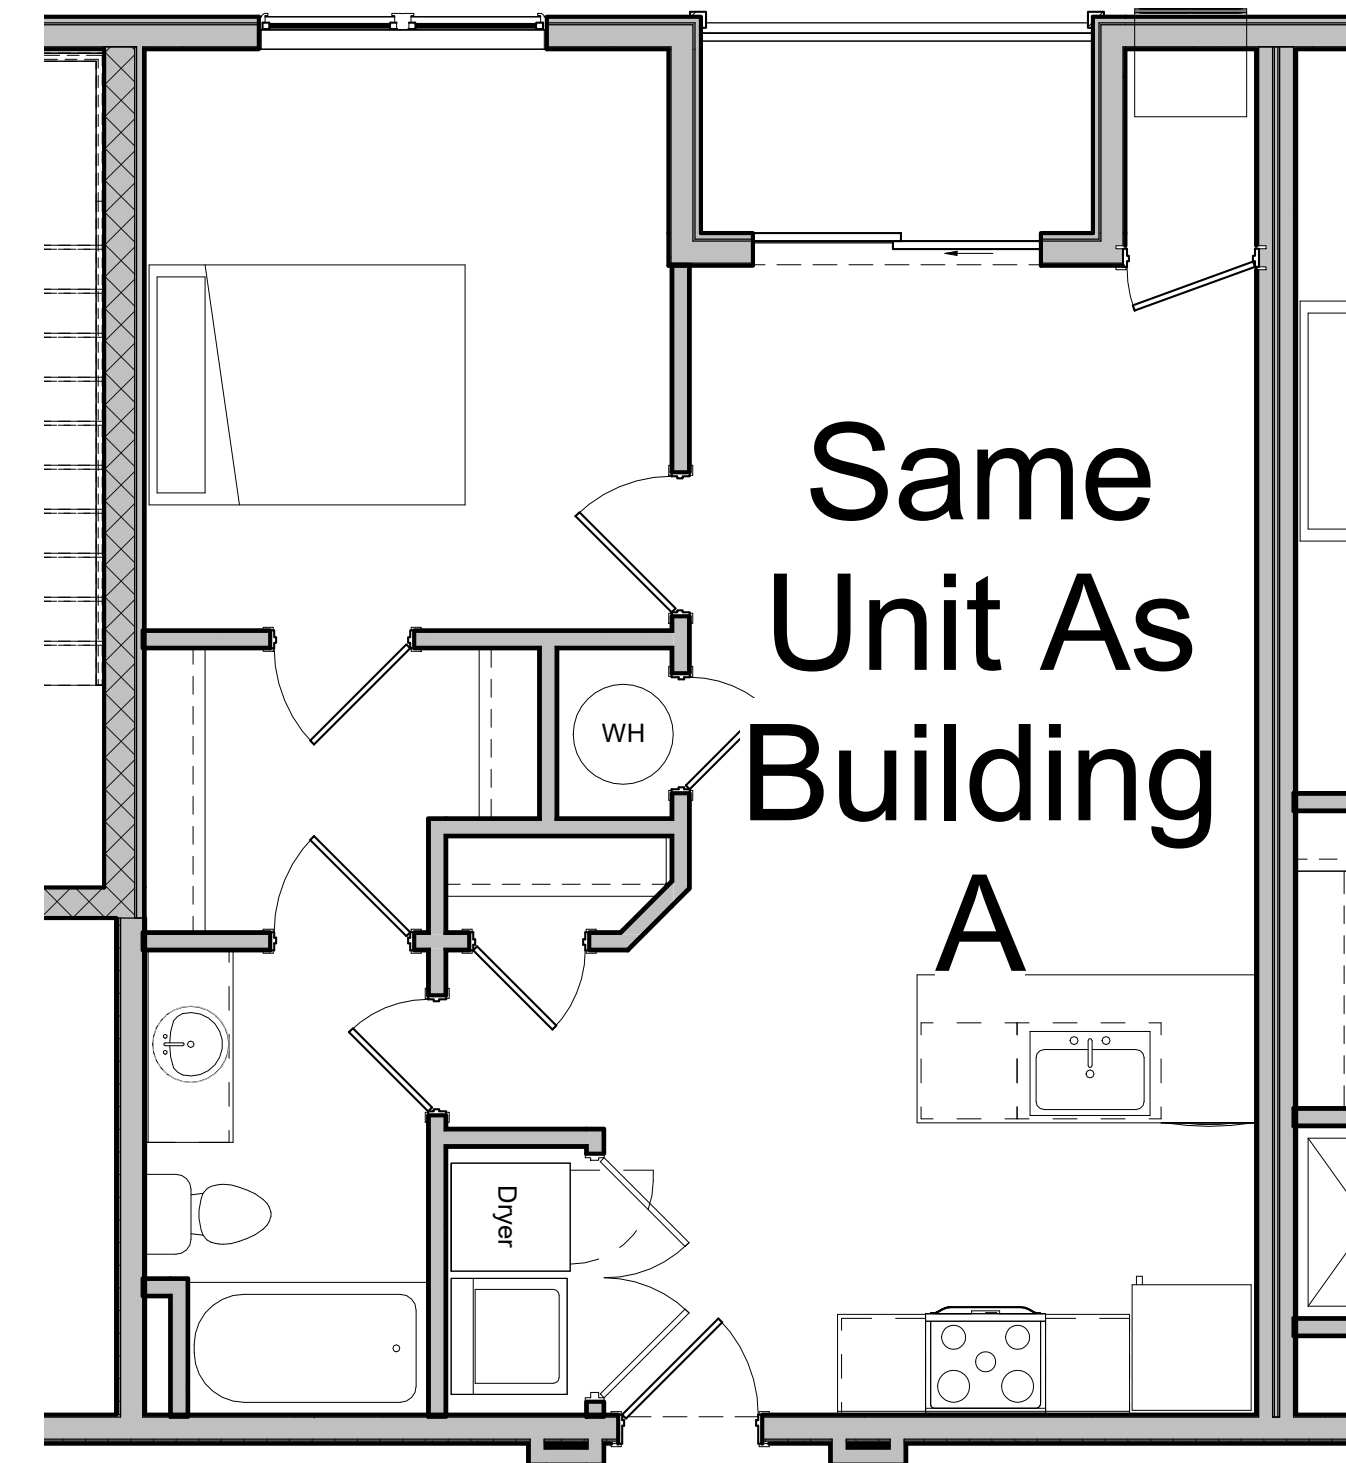


2 Enlarged Floor Plan - Unit 1.1  
1/4" = 1'-0"

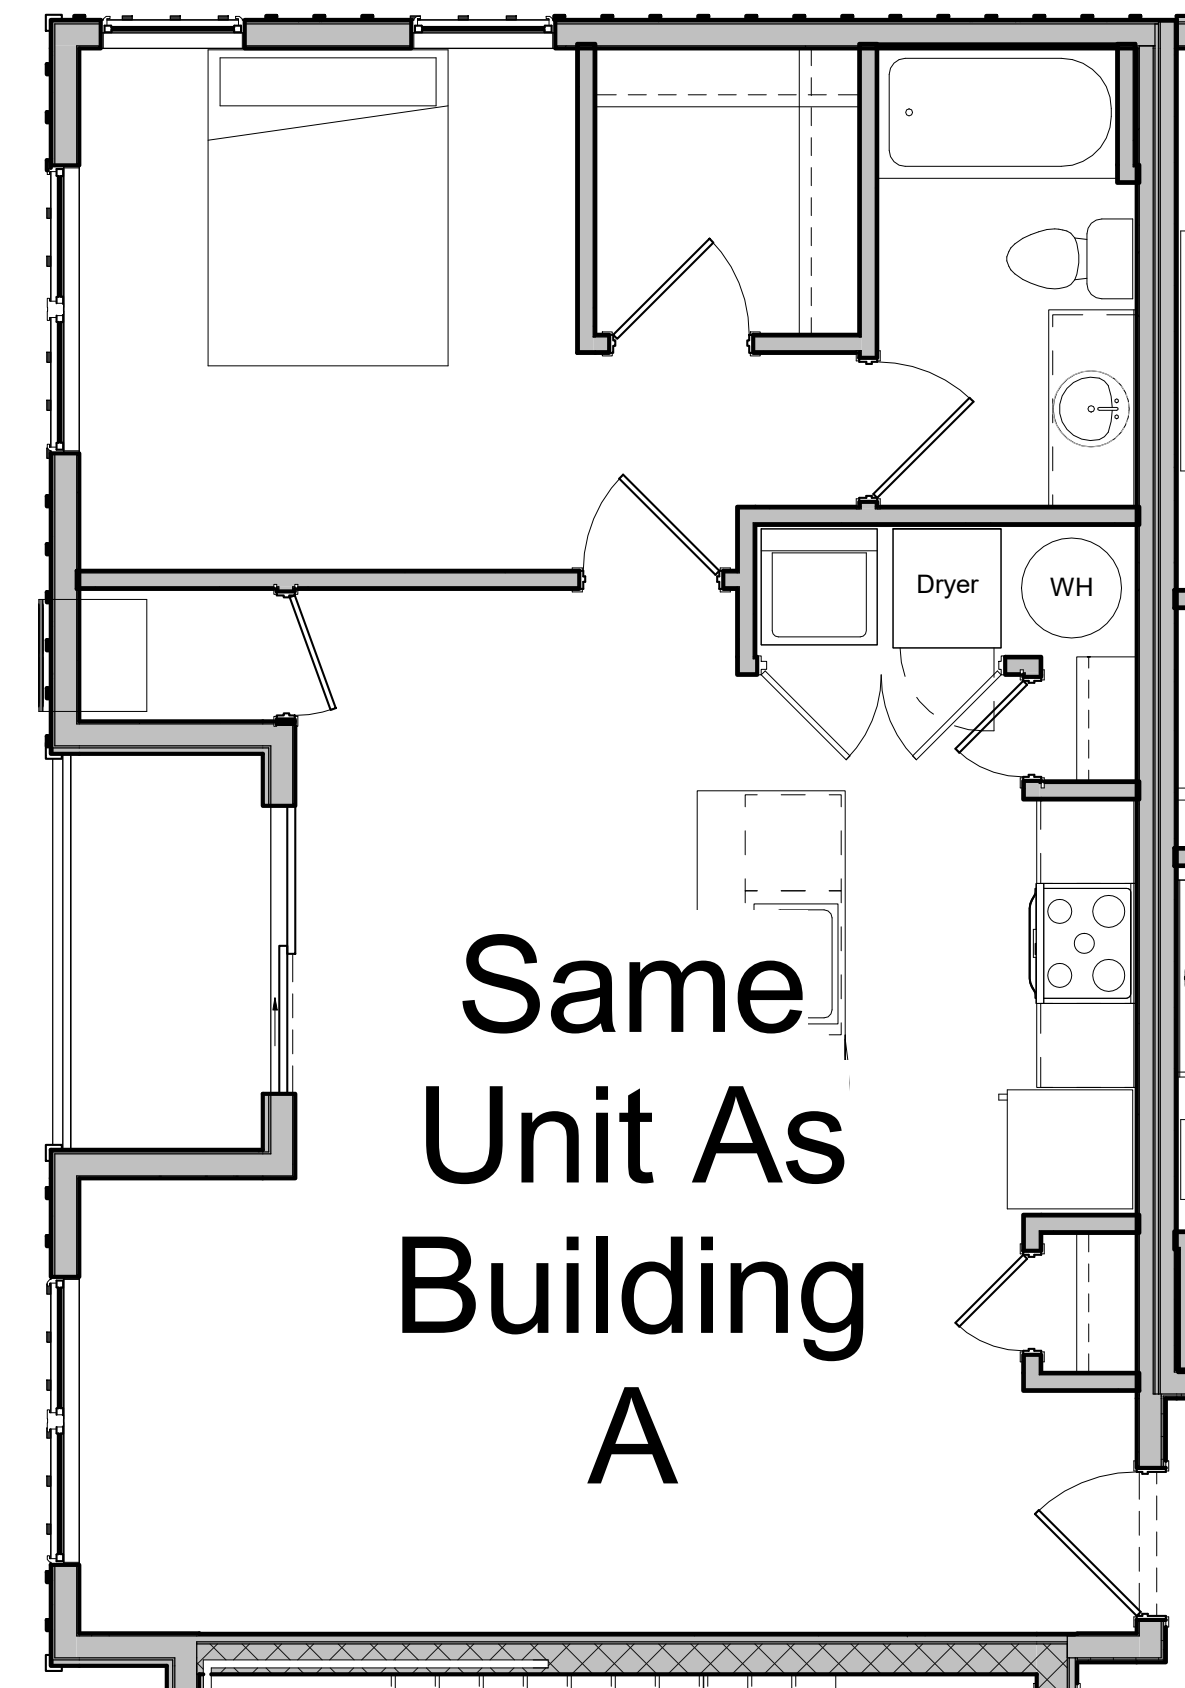


3 Enlarged Floor Plan - Unit 1.2  
1/4" = 1'-0"

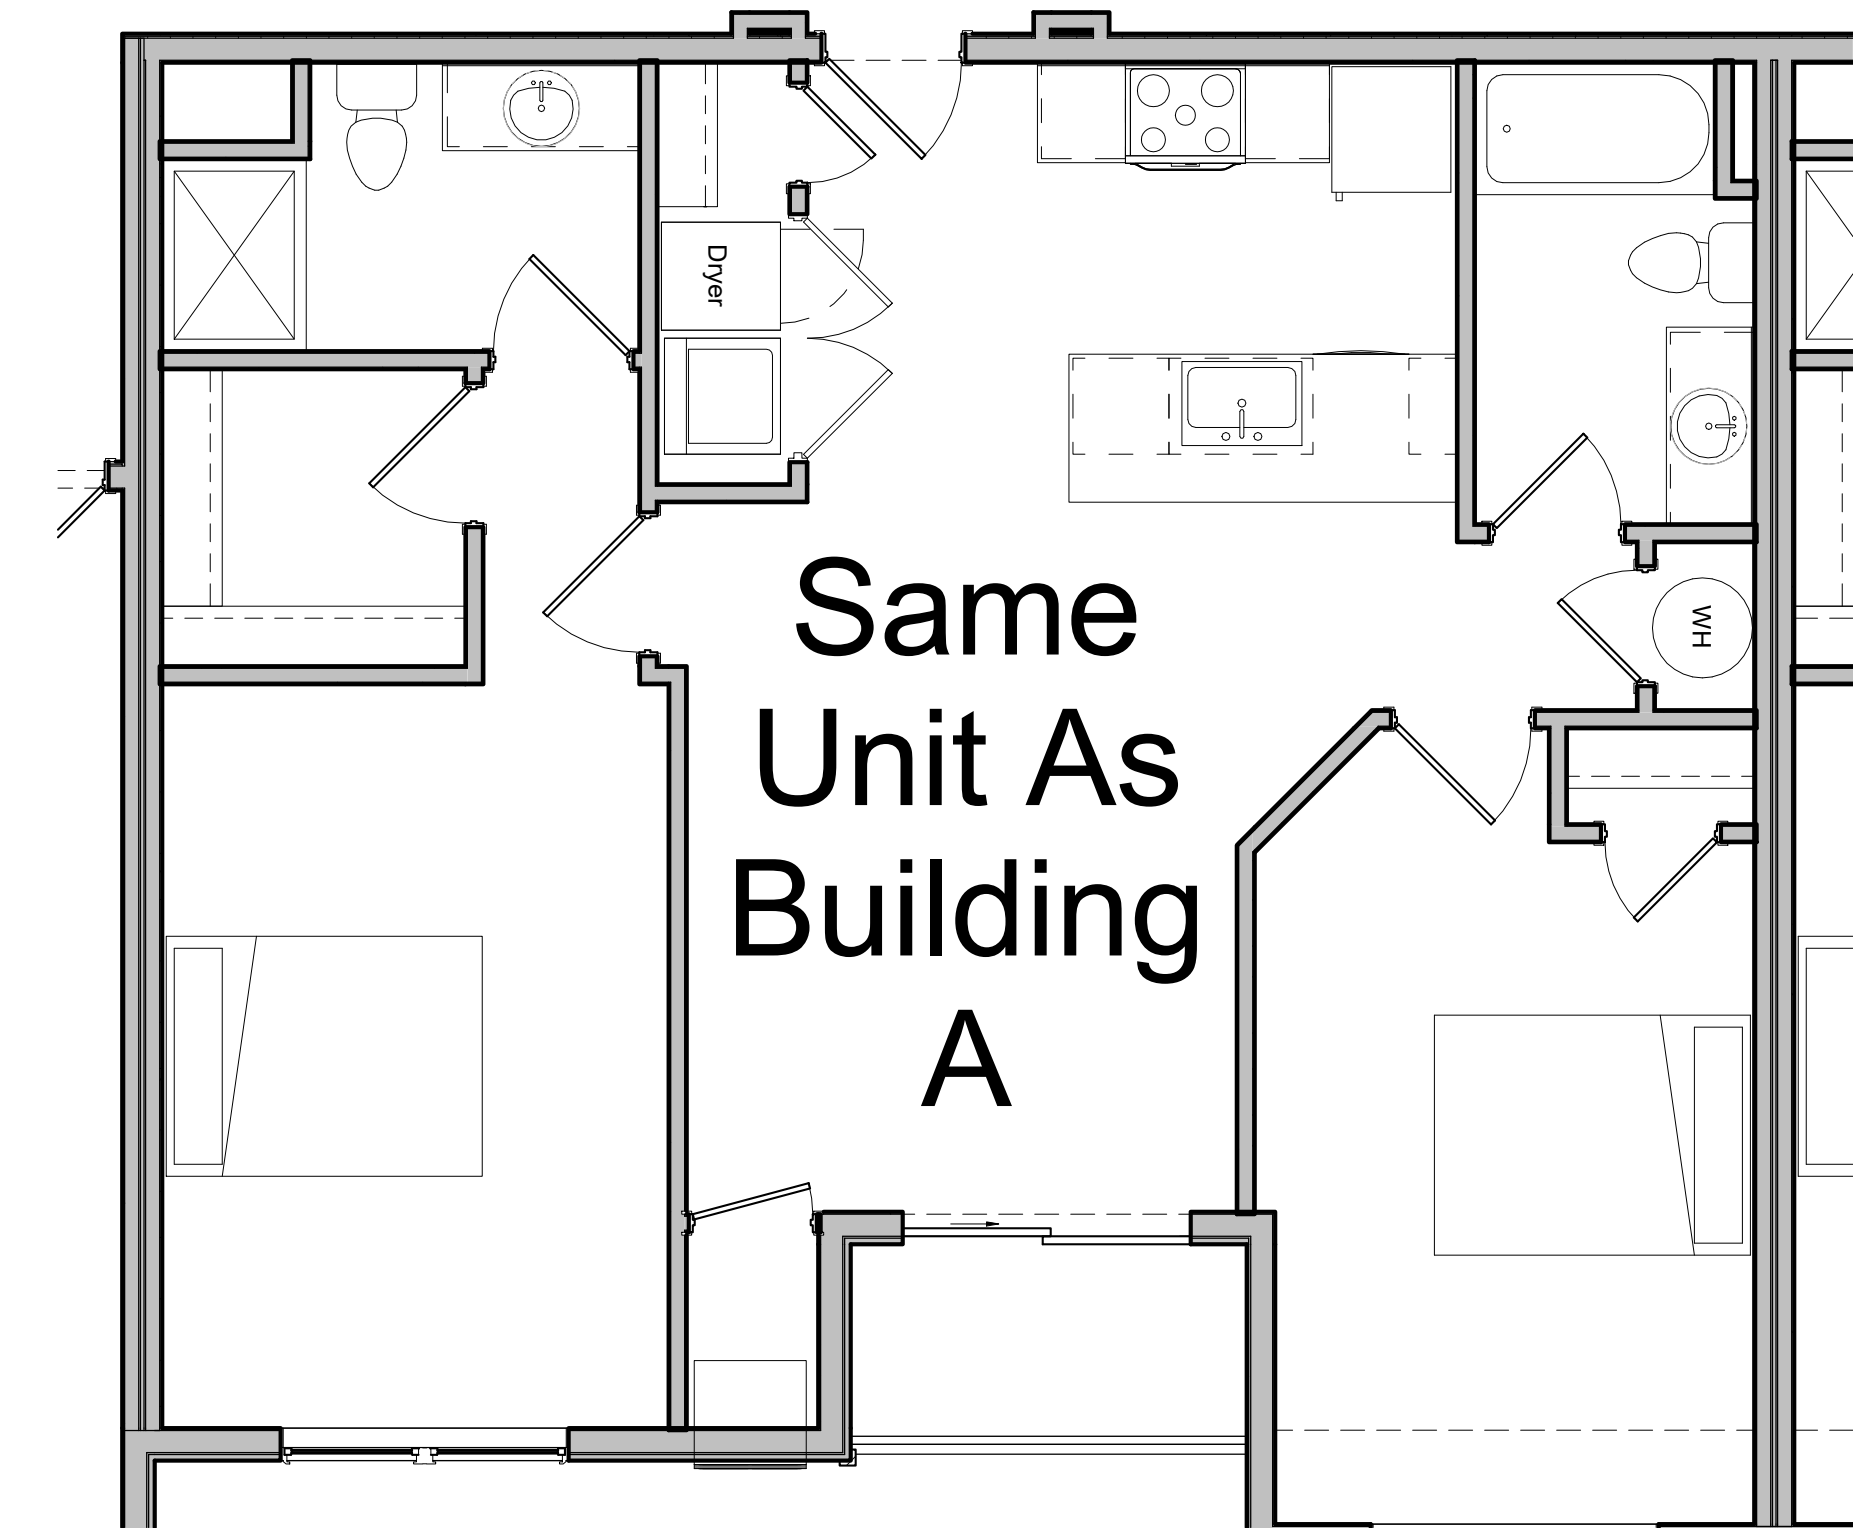


4 Enlarged Floor Plan - Unit 2.1  
1/4" = 1'-0"

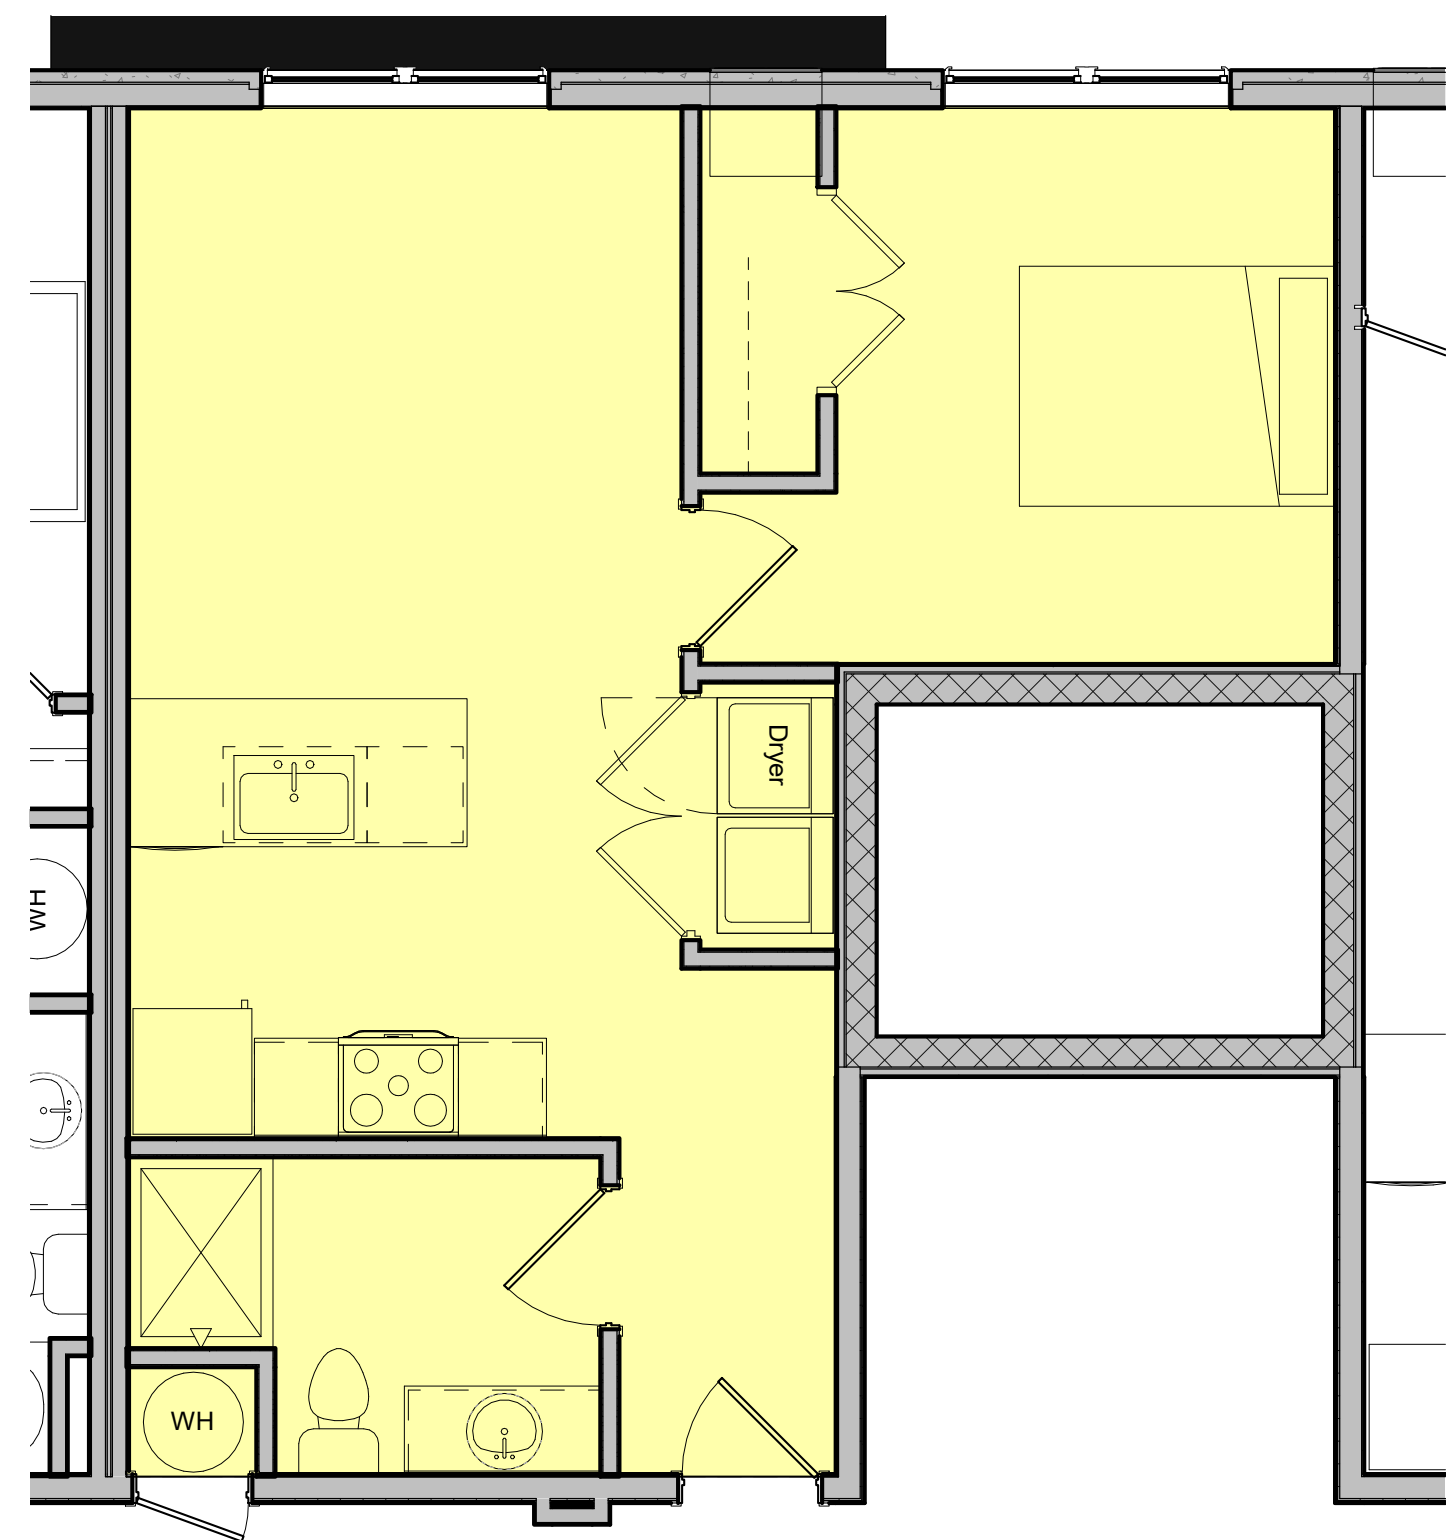


5 Enlarged Floor Plan - Unit 0.3  
1/4" = 1'-0"

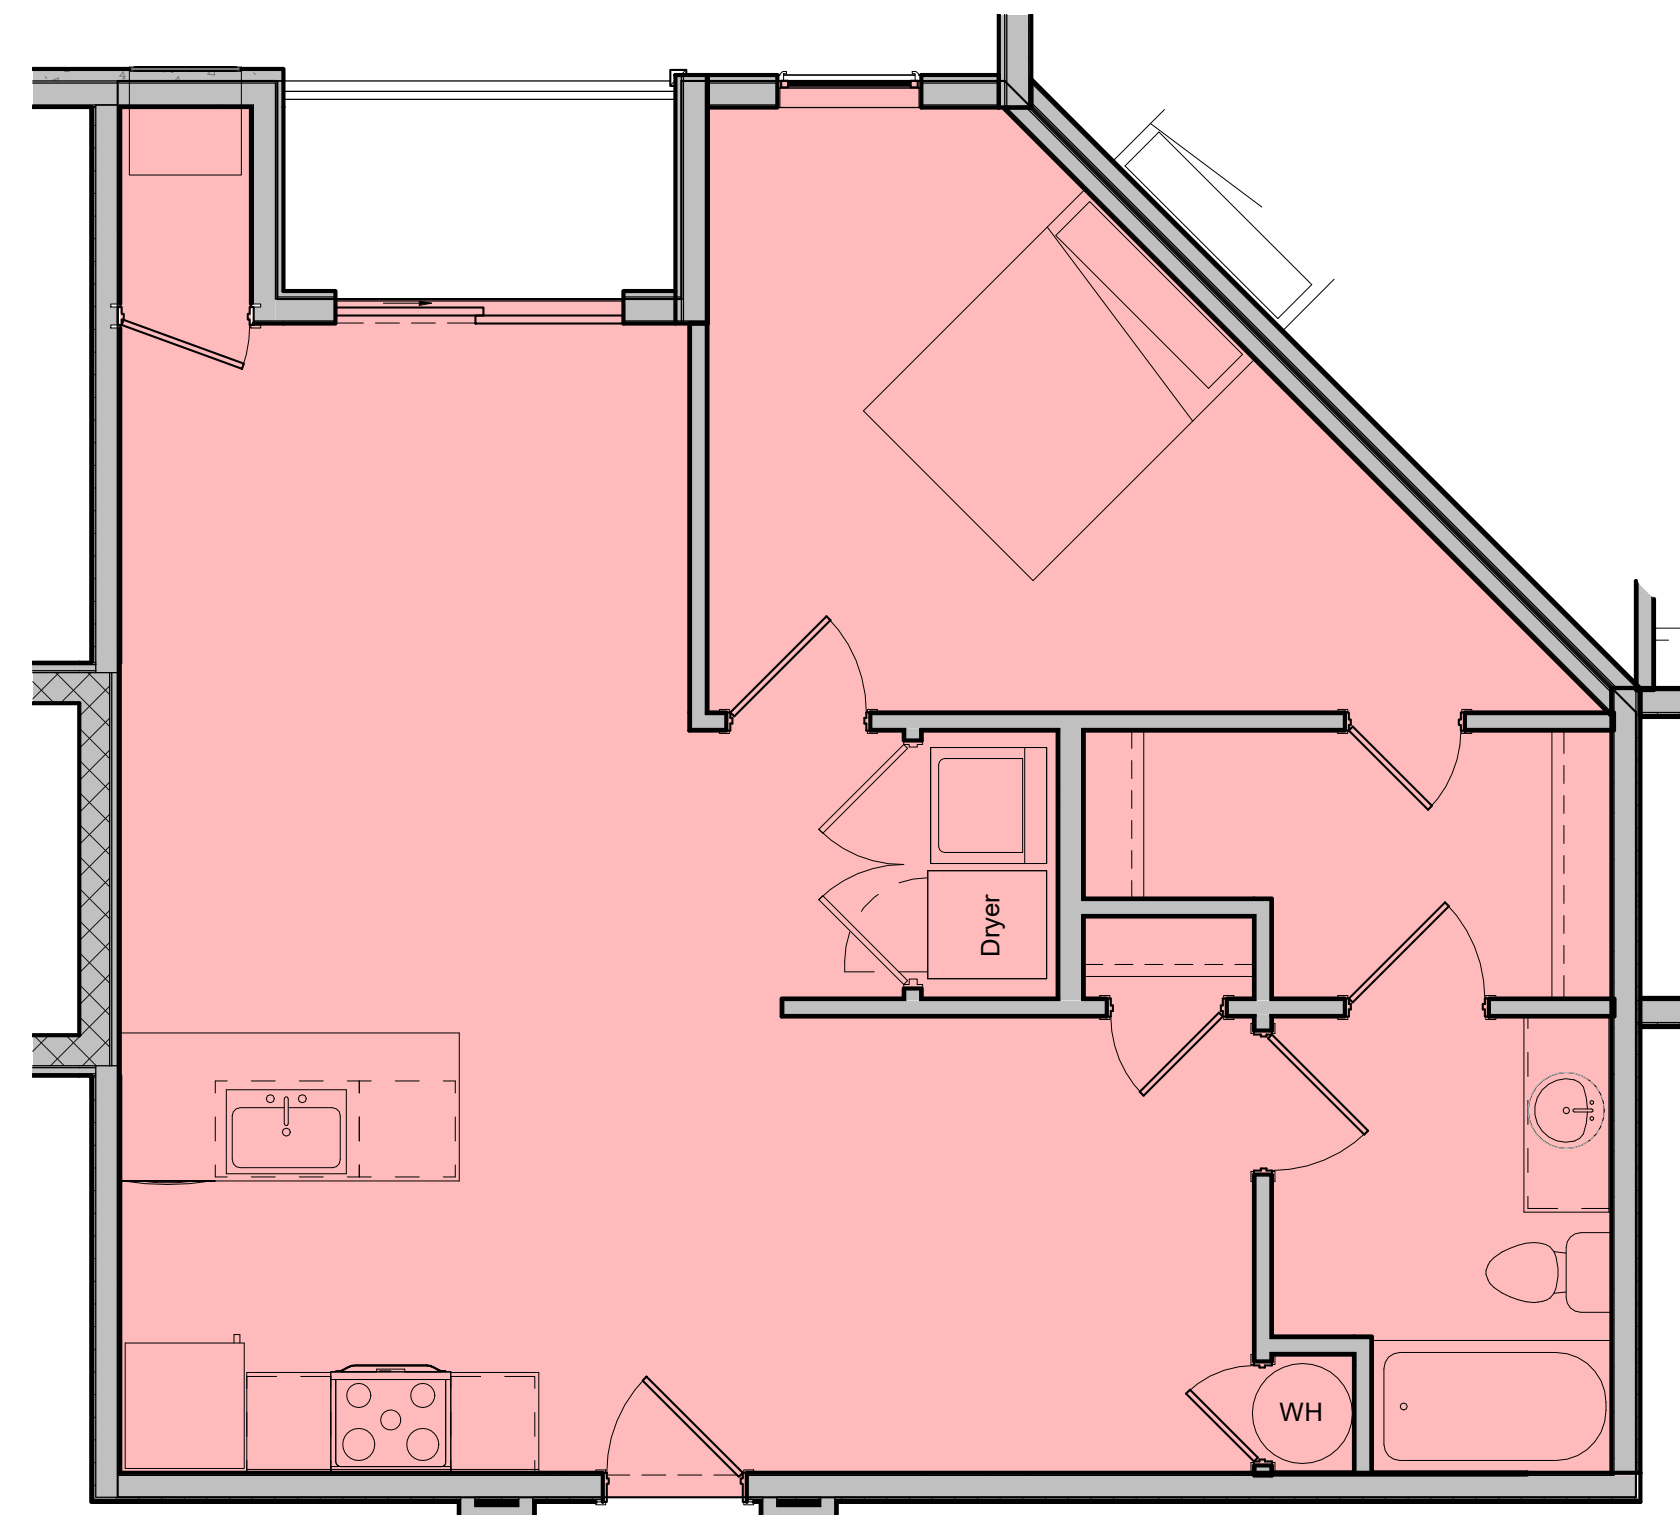

6 Enlarged Floor Plan - Unit 1.5  
1/4" = 1'-0"

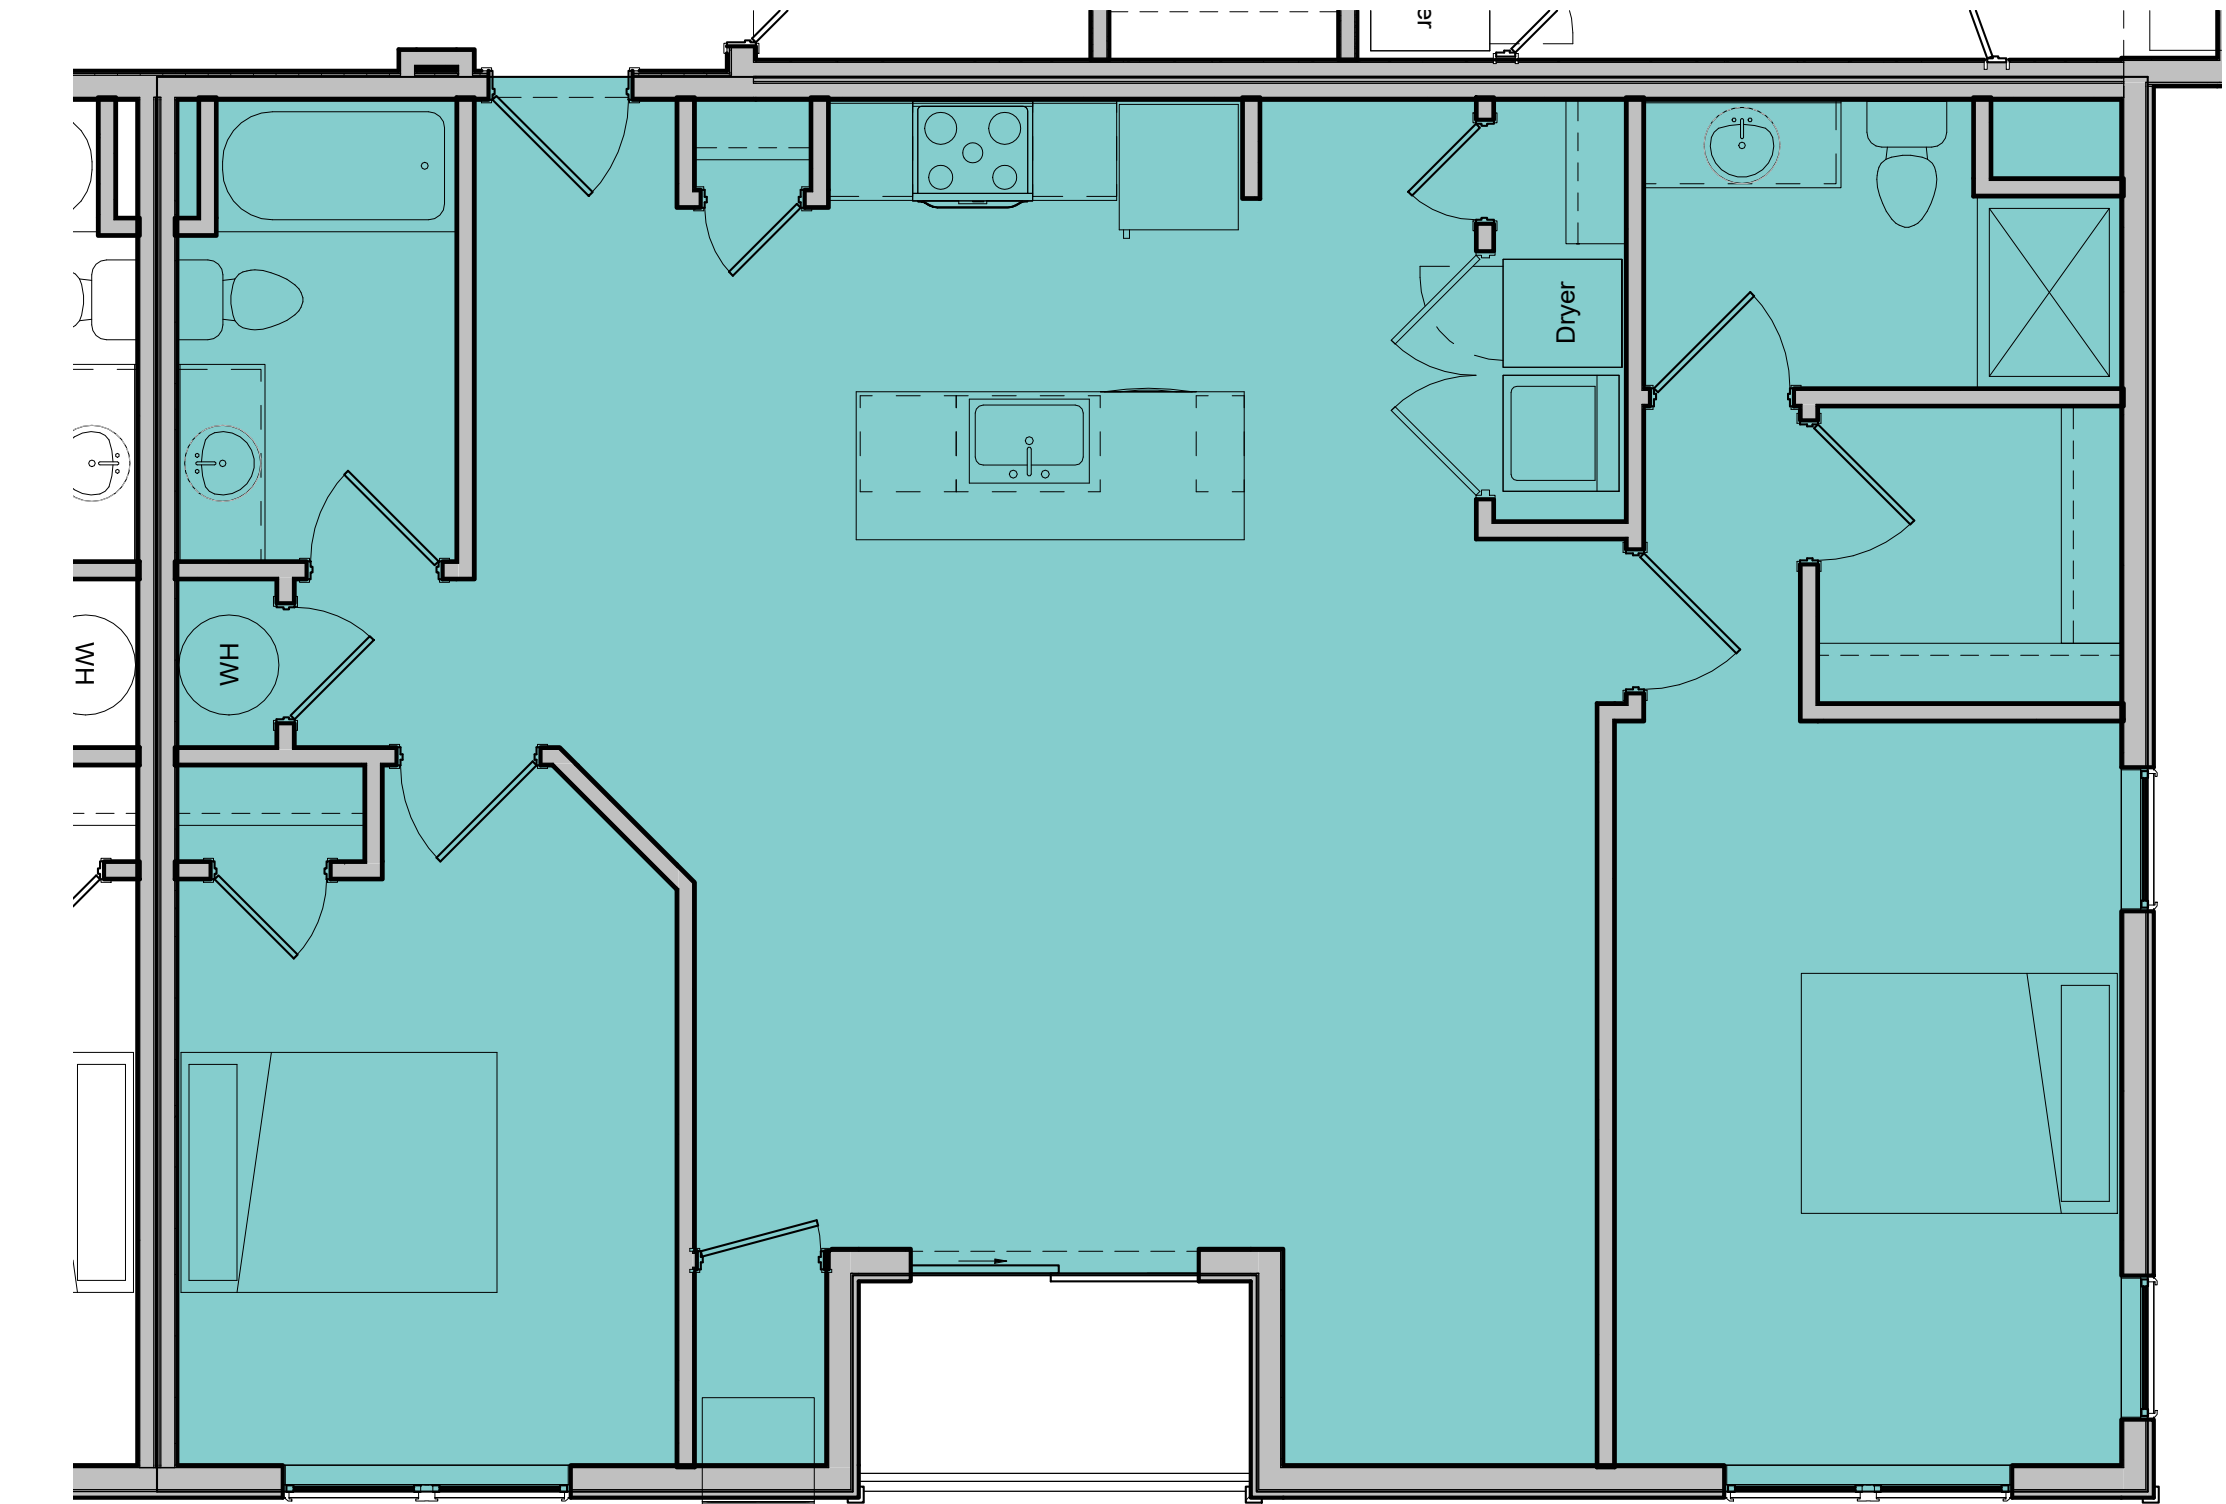

7 Enlarged Floor Plan - Unit 2.5  
1/4" = 1'-0"

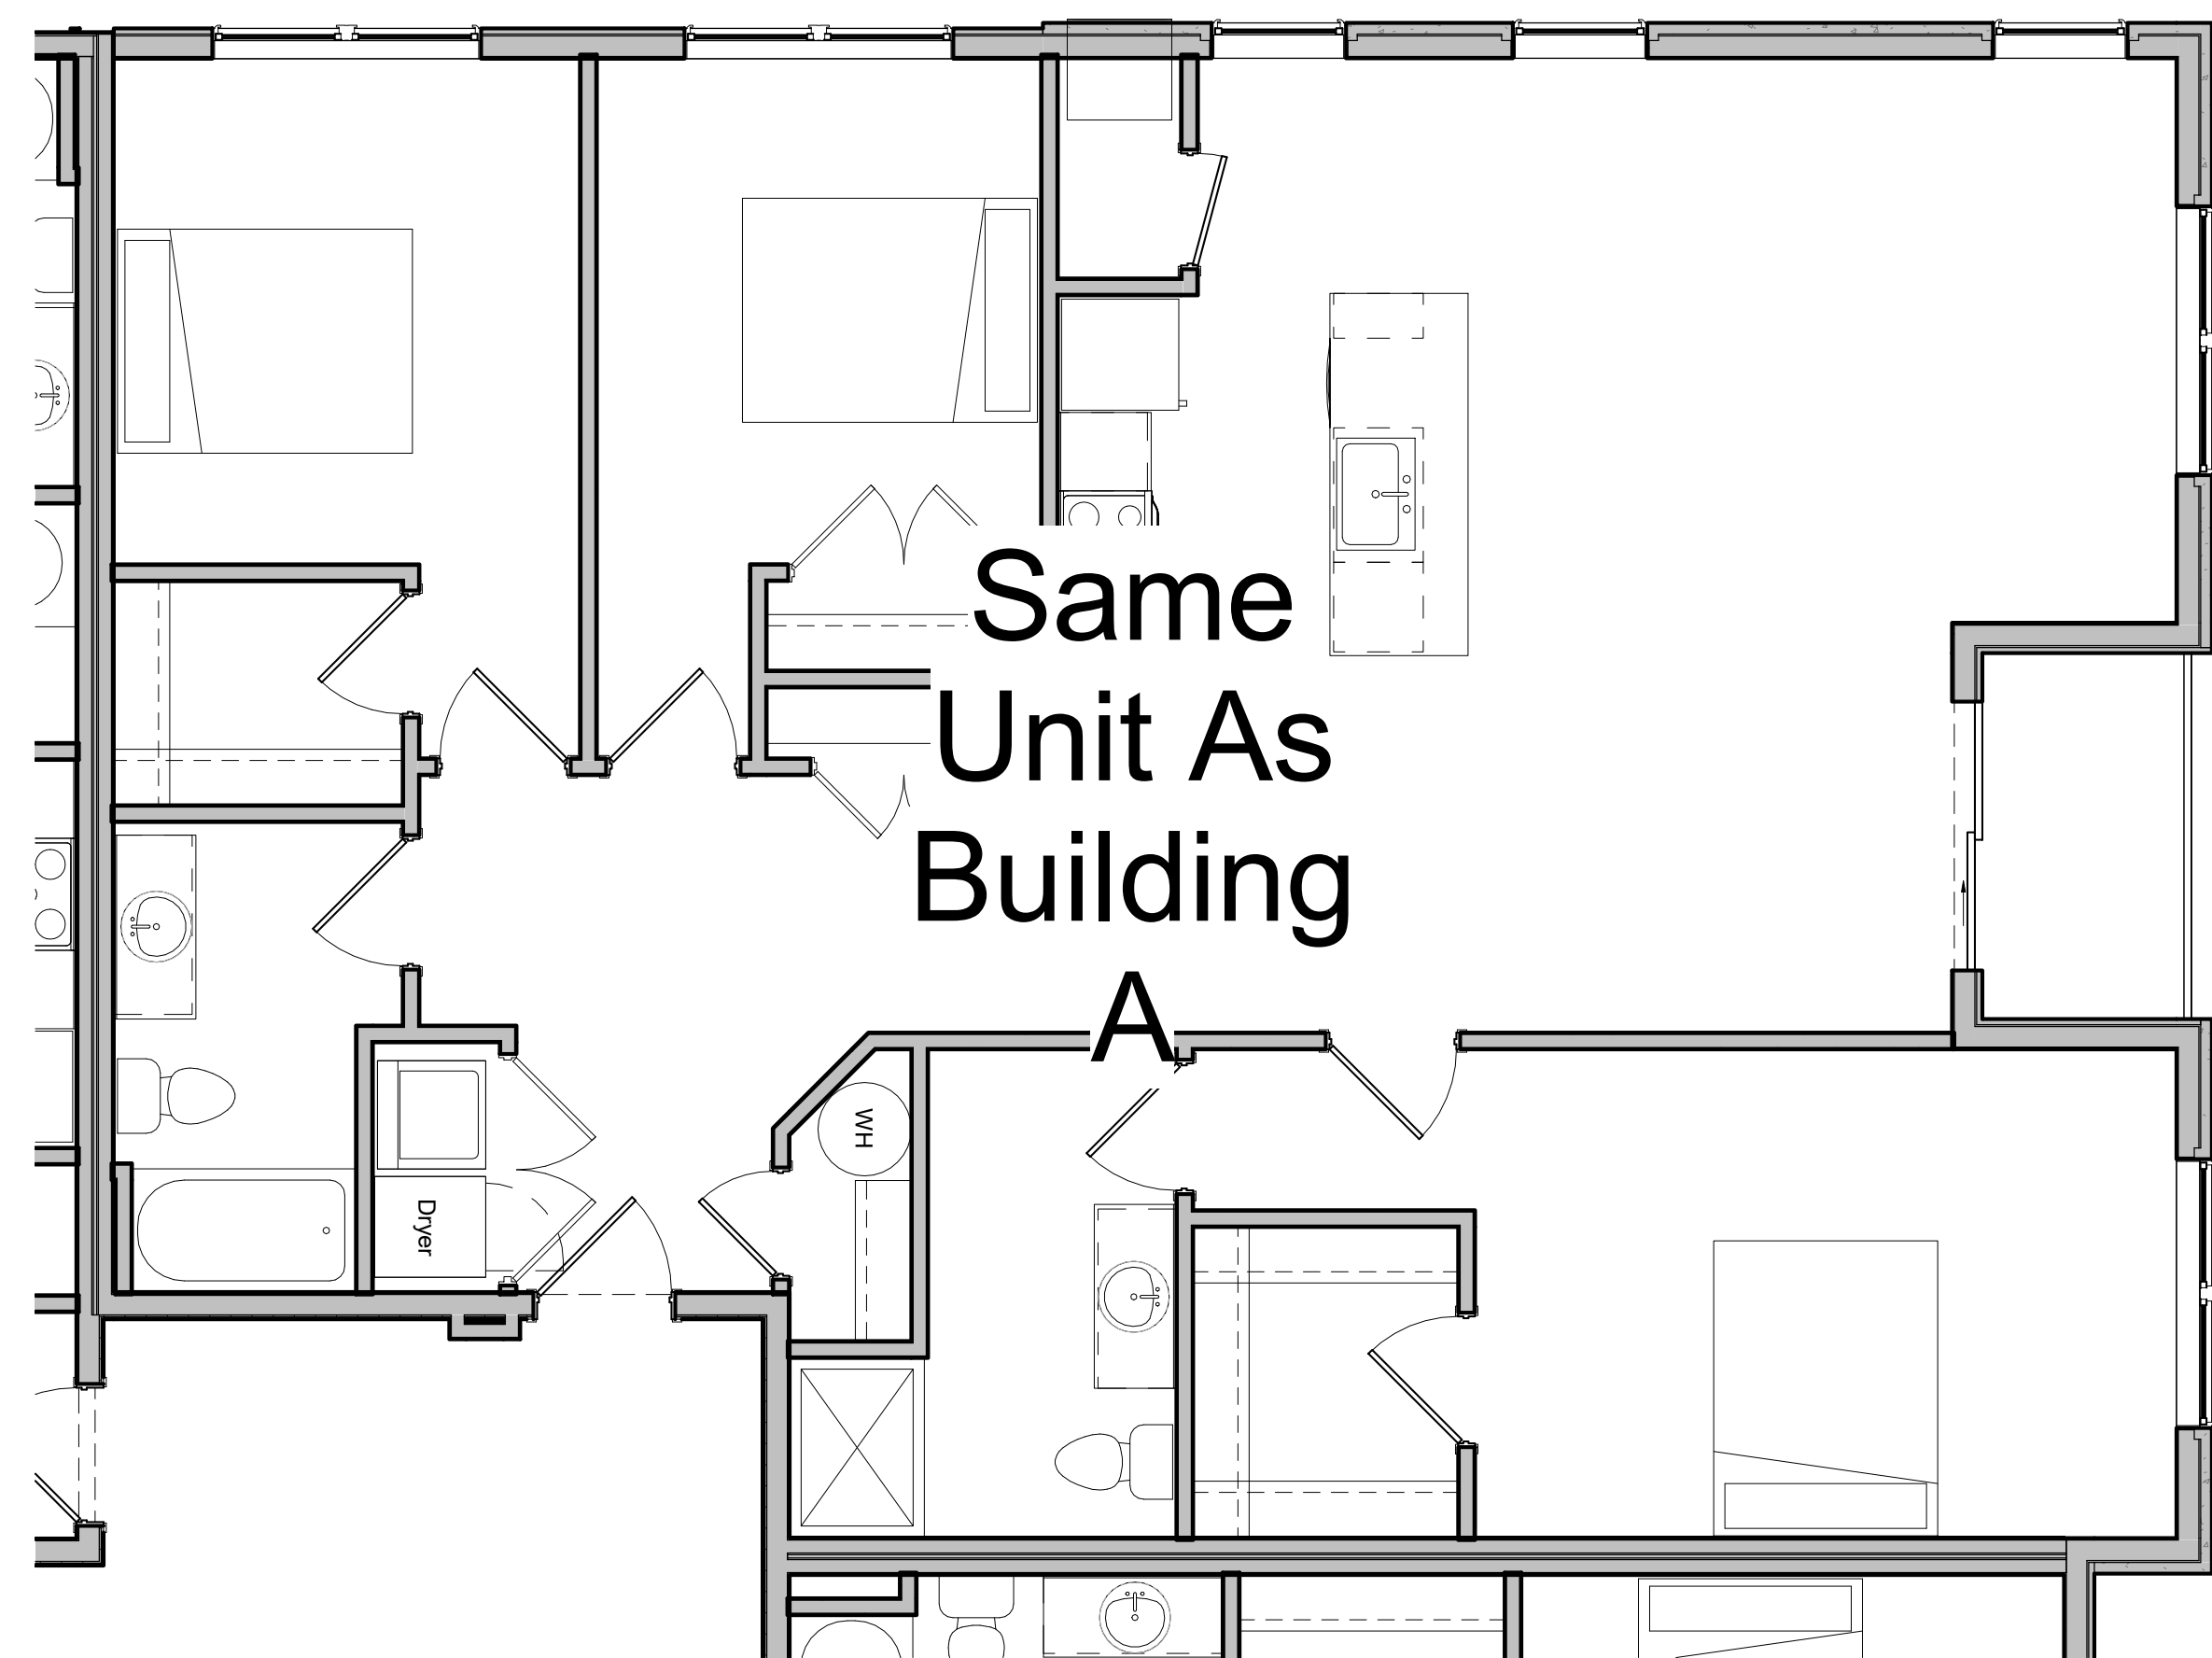

8 Enlarged Floor Plan - Unit 3.2  
1/4" = 1'-0"

Building C Unit Matrix			
Unit Type	Unit Description	Square Foot	Count
Unit 0.3	Efficiency	544 SF	2
Unit 1.1	1 Bed 1 Bath	670 SF	9
Unit 1.2	1 Bed 1 Bath	742 SF	7
Unit 1.5	1 Bed 1 Den 1 Bath	808 SF	6
Unit 2.1	2 Bed 2 Bath	965 SF	28
Unit 2.5	2 Bed 2 Bath	1184 SF	3
Unit 3.2	3 Bed 2 Bath	1472 SF	7
Unit Total:		62	

**Chiques Crossing**

Building C

Revision Description

No.	Desc.	Date

Enlarged Floor Plans

Project Number 2101

Date 2/13/2023

Drawn By DAS

Preliminary Design

**A400**