

1 1st Floor (Garage Level)
3/32" = 1'-0"



2 2nd Floor Plan
3/32" = 1'-0"

Building D Unit Matrix			
Unit Type	Unit Description	Square Foot	Count
Unit 0.1	Efficiency	533 SF	3
Unit 1.0	1 Bed 1 Bath	650 SF	6
Unit 1.1	1 Bed 1 Bath	670 SF	3
Unit 1.2	1 Bed 1 Bath	742 SF	6
Unit 2.1	2 Bed 2 Bath	965 SF	24
Unit 2.6	2 Bed 2 Bath	1023 SF	6
Unit 2.7	2 Bed 2 Bath	1143 SF	6
Unit 3.1	3 Bed 2 Bath	1255 SF	6
Unit Total: 60			

Building F Unit Matrix			
Unit Type	Unit Description	Square Foot	Count
Unit 0.1	Efficiency	533 SF	3
Unit 1.0	1 Bed 1 Bath	650 SF	6
Unit 1.1	1 Bed 1 Bath	670 SF	3
Unit 1.2	1 Bed 1 Bath	742 SF	6
Unit 2.1	2 Bed 2 Bath	965 SF	24
Unit 2.6	2 Bed 2 Bath	1023 SF	6
Unit 2.7	2 Bed 2 Bath	1143 SF	6
Unit 3.1	3 Bed 2 Bath	1255 SF	6
Unit Total: 60			

Chiques Crossing

Building D and F

Revision Description

No.	Desc.	Date

1st and 2nd Floor Plan


Project Number 2101

Date 2/13/2023

Drawn By DAS

Preliminary Design

A100

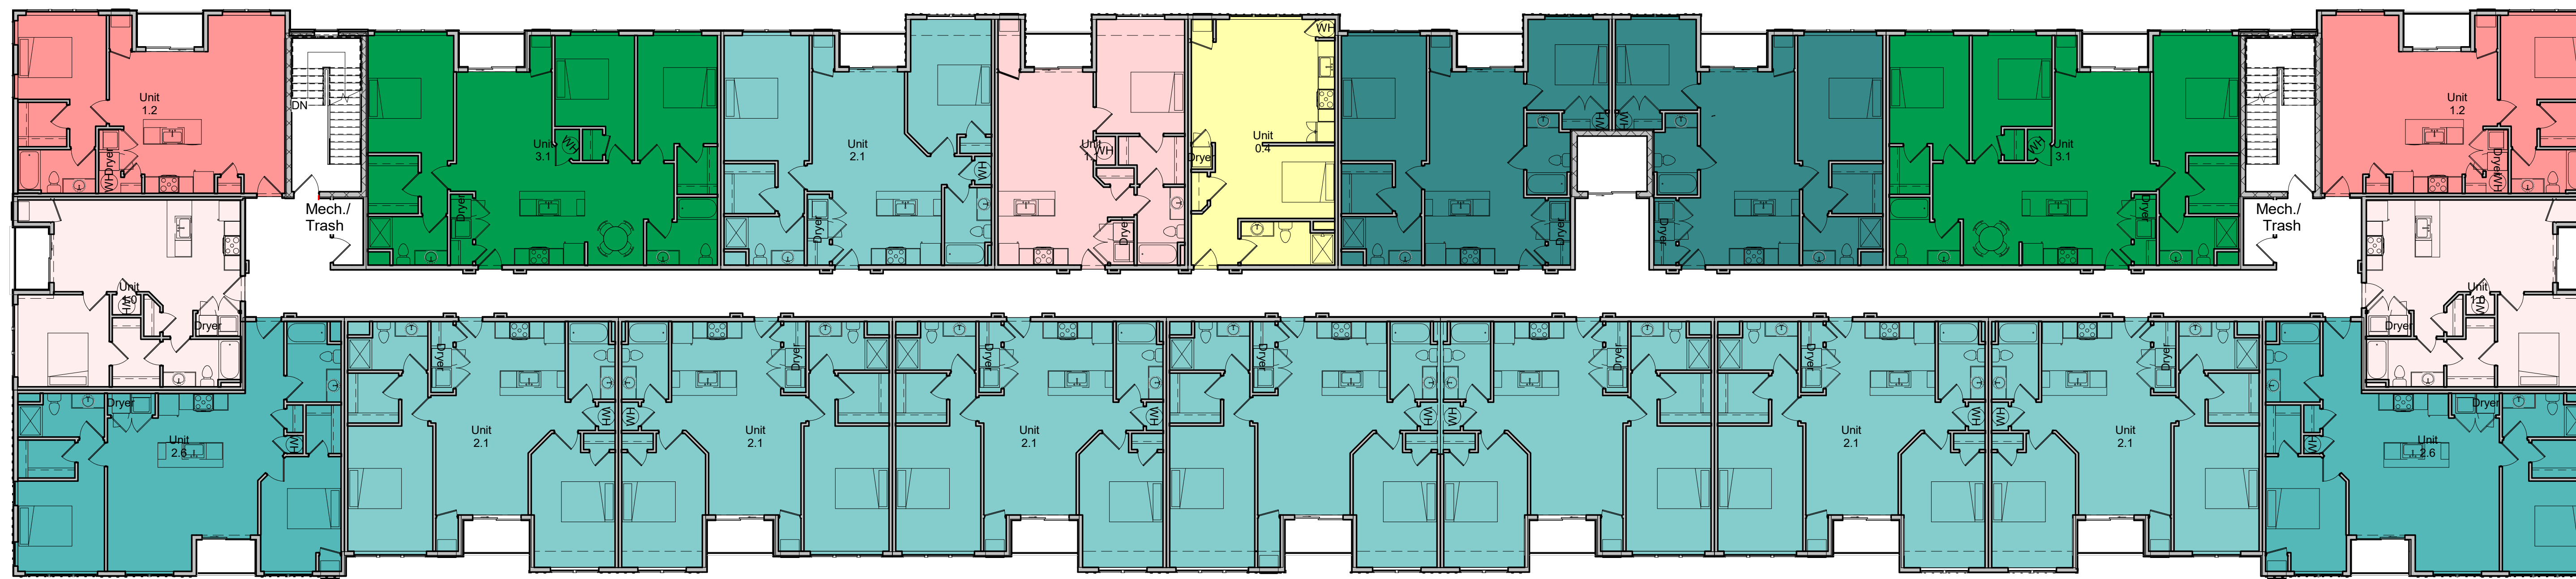

① 3rd Floor Plan
3/32" = 1'-0"



② 4th Floor Plan
3/32" = 1'-0"

Building D Unit Matrix			
Unit Type	Unit Description	Square Foot	Count
Unit 0.1	Efficiency	533 SF	3
Unit 1.0	1 Bed 1 Bath	650 SF	6
Unit 1.1	1 Bed 1 Bath	670 SF	3
Unit 1.2	1 Bed 1 Bath	742 SF	6
Unit 2.1	2 Bed 2 Bath	965 SF	24
Unit 2.6	2 Bed 2 Bath	1023 SF	6
Unit 2.7	2 Bed 2 Bath	1143 SF	6
Unit 3.1	3 Bed 2 Bath	1255 SF	6
Unit Total: 60			

Building F Unit Matrix			
Unit Type	Unit Description	Square Foot	Count
Unit 0.1	Efficiency	533 SF	3
Unit 1.0	1 Bed 1 Bath	650 SF	6
Unit 1.1	1 Bed 1 Bath	670 SF	3
Unit 1.2	1 Bed 1 Bath	742 SF	6
Unit 2.1	2 Bed 2 Bath	965 SF	24
Unit 2.6	2 Bed 2 Bath	1023 SF	6
Unit 2.7	2 Bed 2 Bath	1143 SF	6
Unit 3.1	3 Bed 2 Bath	1255 SF	6
Unit Total: 60			

Chiques Crossing

Building D and F

Revision Description		
No.	Desc.	Date

3rd and 4th Floor Plan

Project Number 2101

Date 2/13/2023

Drawn By DAS

Preliminary Design

A101

All drawings, designs and plans contained herein are proprietary and the exclusive property of Vanguard Development Group, Inc. The use, reproduction, or imitation of any or all portions of this sheet without prior written authorization of Vanguard Development, Inc. is prohibited under the protections afforded by applicable State and Federal law.

Chiques Crossing

Building D and F

Revision Description

No.	Desc.	Date

**Building Type 'D'
and 'F'
Elevations**

Project Number 2101

Date 2/13/2023


Drawn By DAS

Preliminary Design

A200

2/13/2023 11:54:23 AM

All drawings, designs and plans contained herein are proprietary and the exclusive property of Vanguard Development Group, Inc. The use, reproduction, or imitation of any or all portions of this sheet without prior written authorization of Vanguard Development, Inc. is prohibited under the protections afforded by applicable State and Federal law.

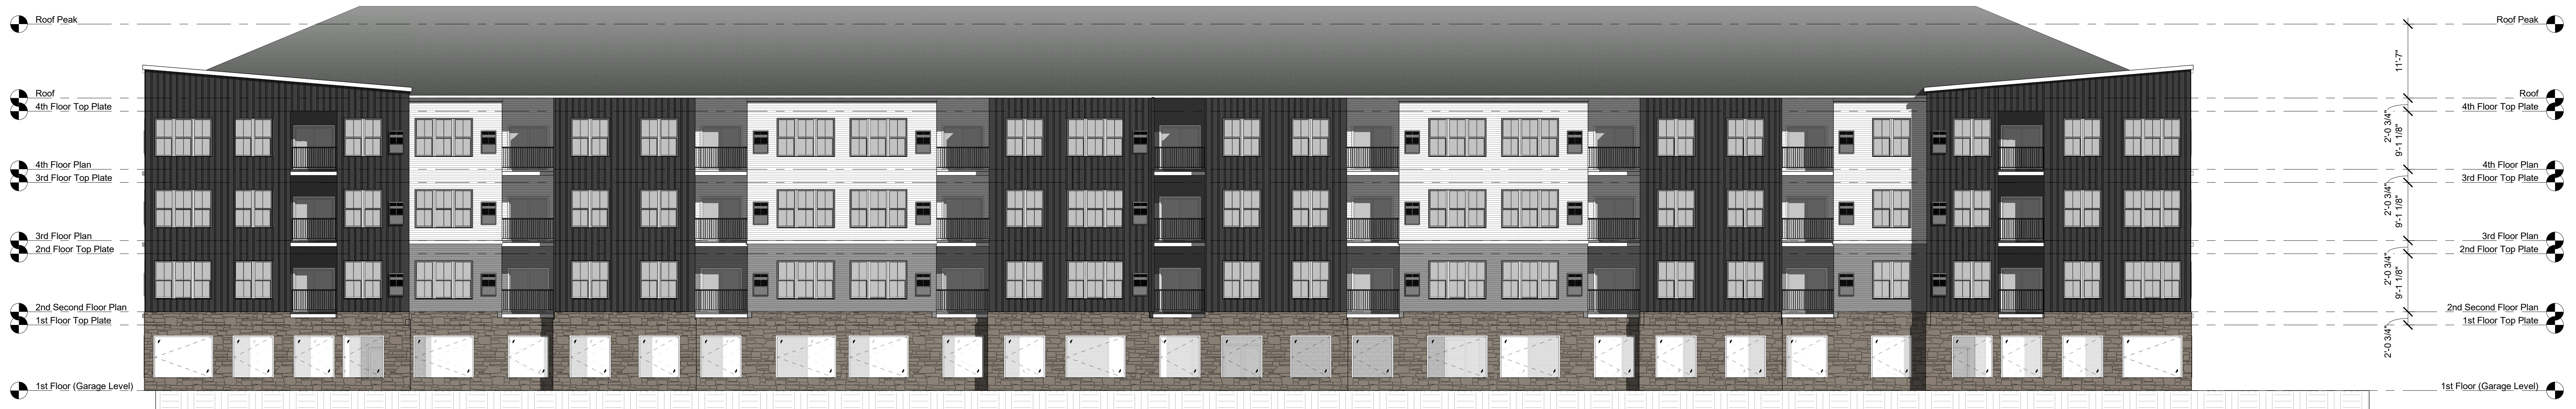

1 East Elevation
3/32" = 1'-0"




2 North Elevation
3/32" = 1'-0"




4 West Elevation
3/32" = 1'-0"




3 South Elevation
3/32" = 1'-0"

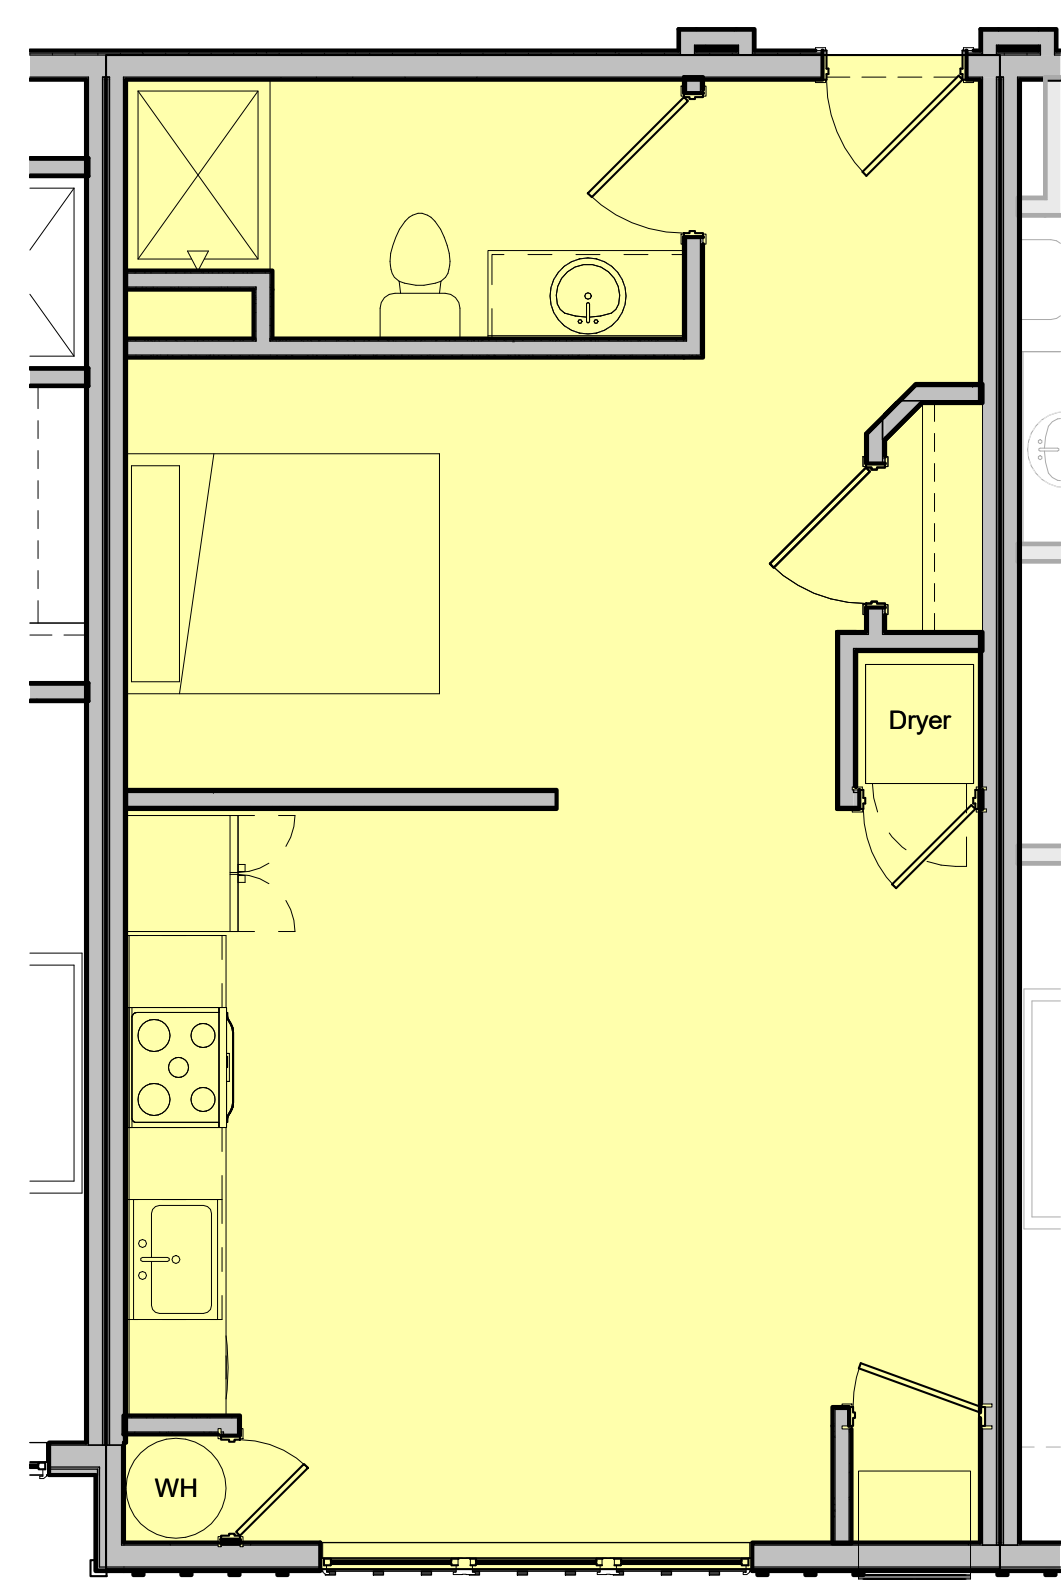


3 Enlarged Floor Plan - Unit 0.4
1/4" = 1'-0"

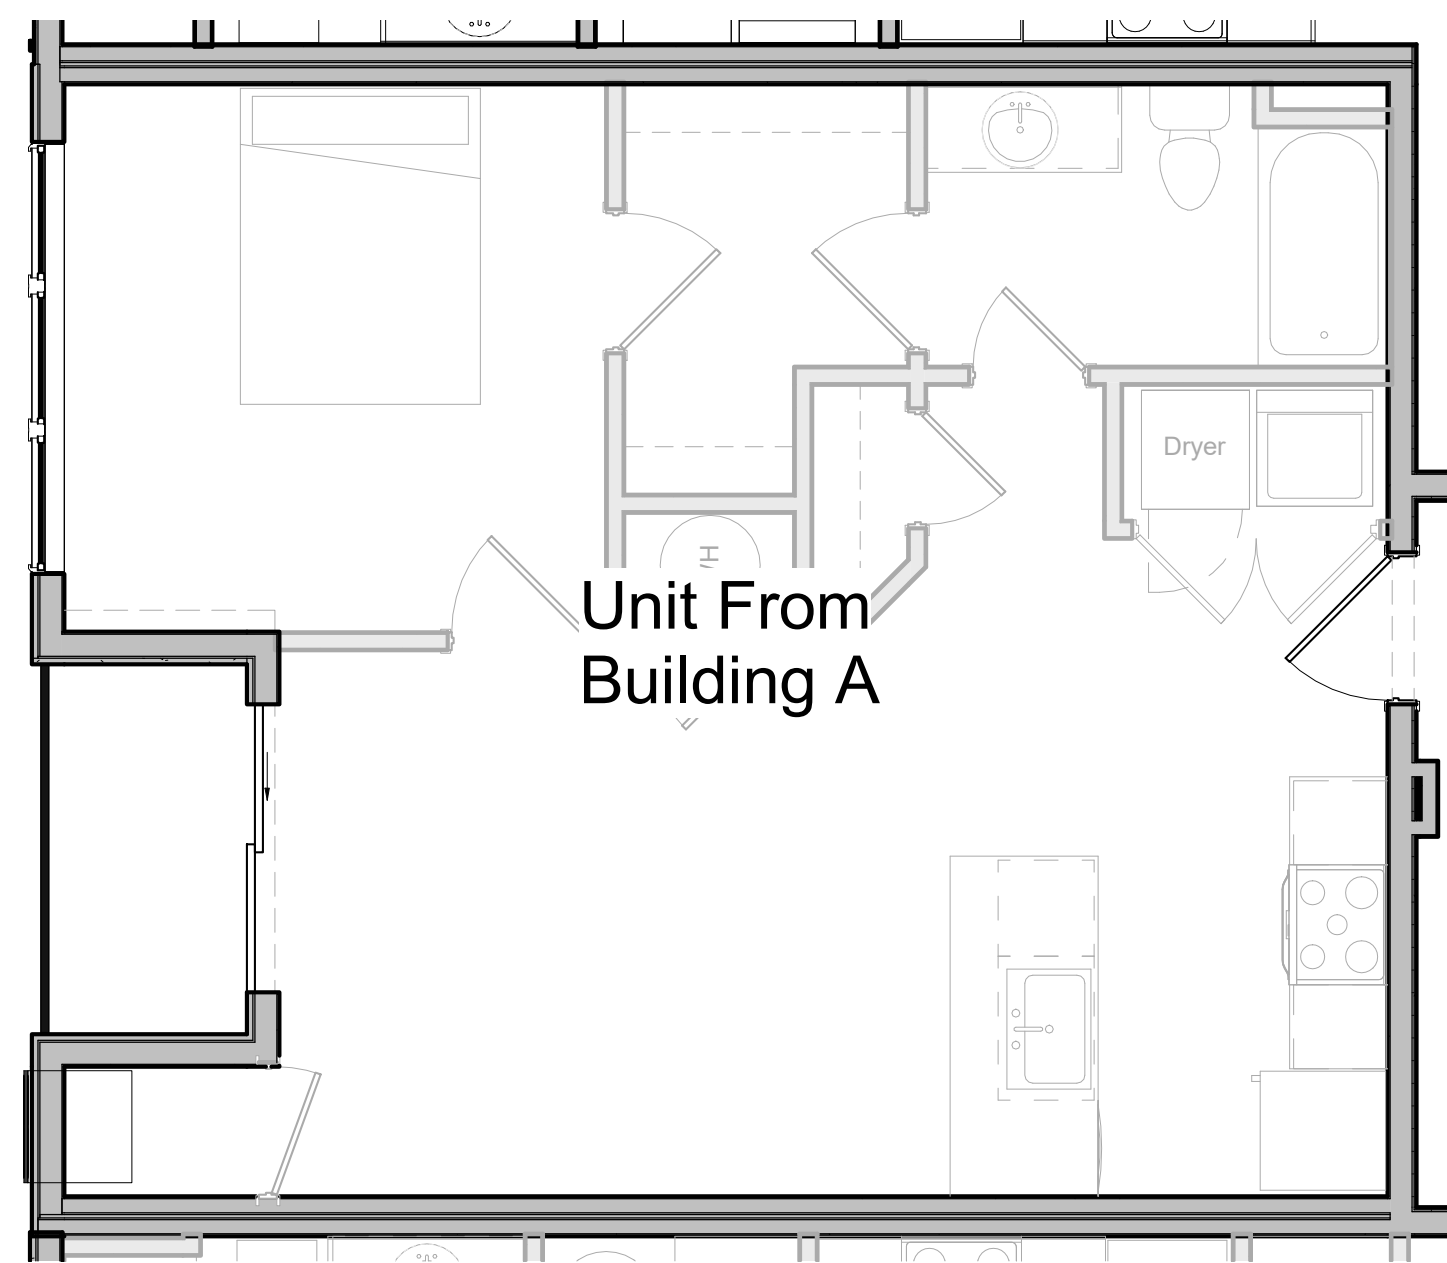


1 Enlarged Floor Plan - Unit 1.0
1/4" = 1'-0"

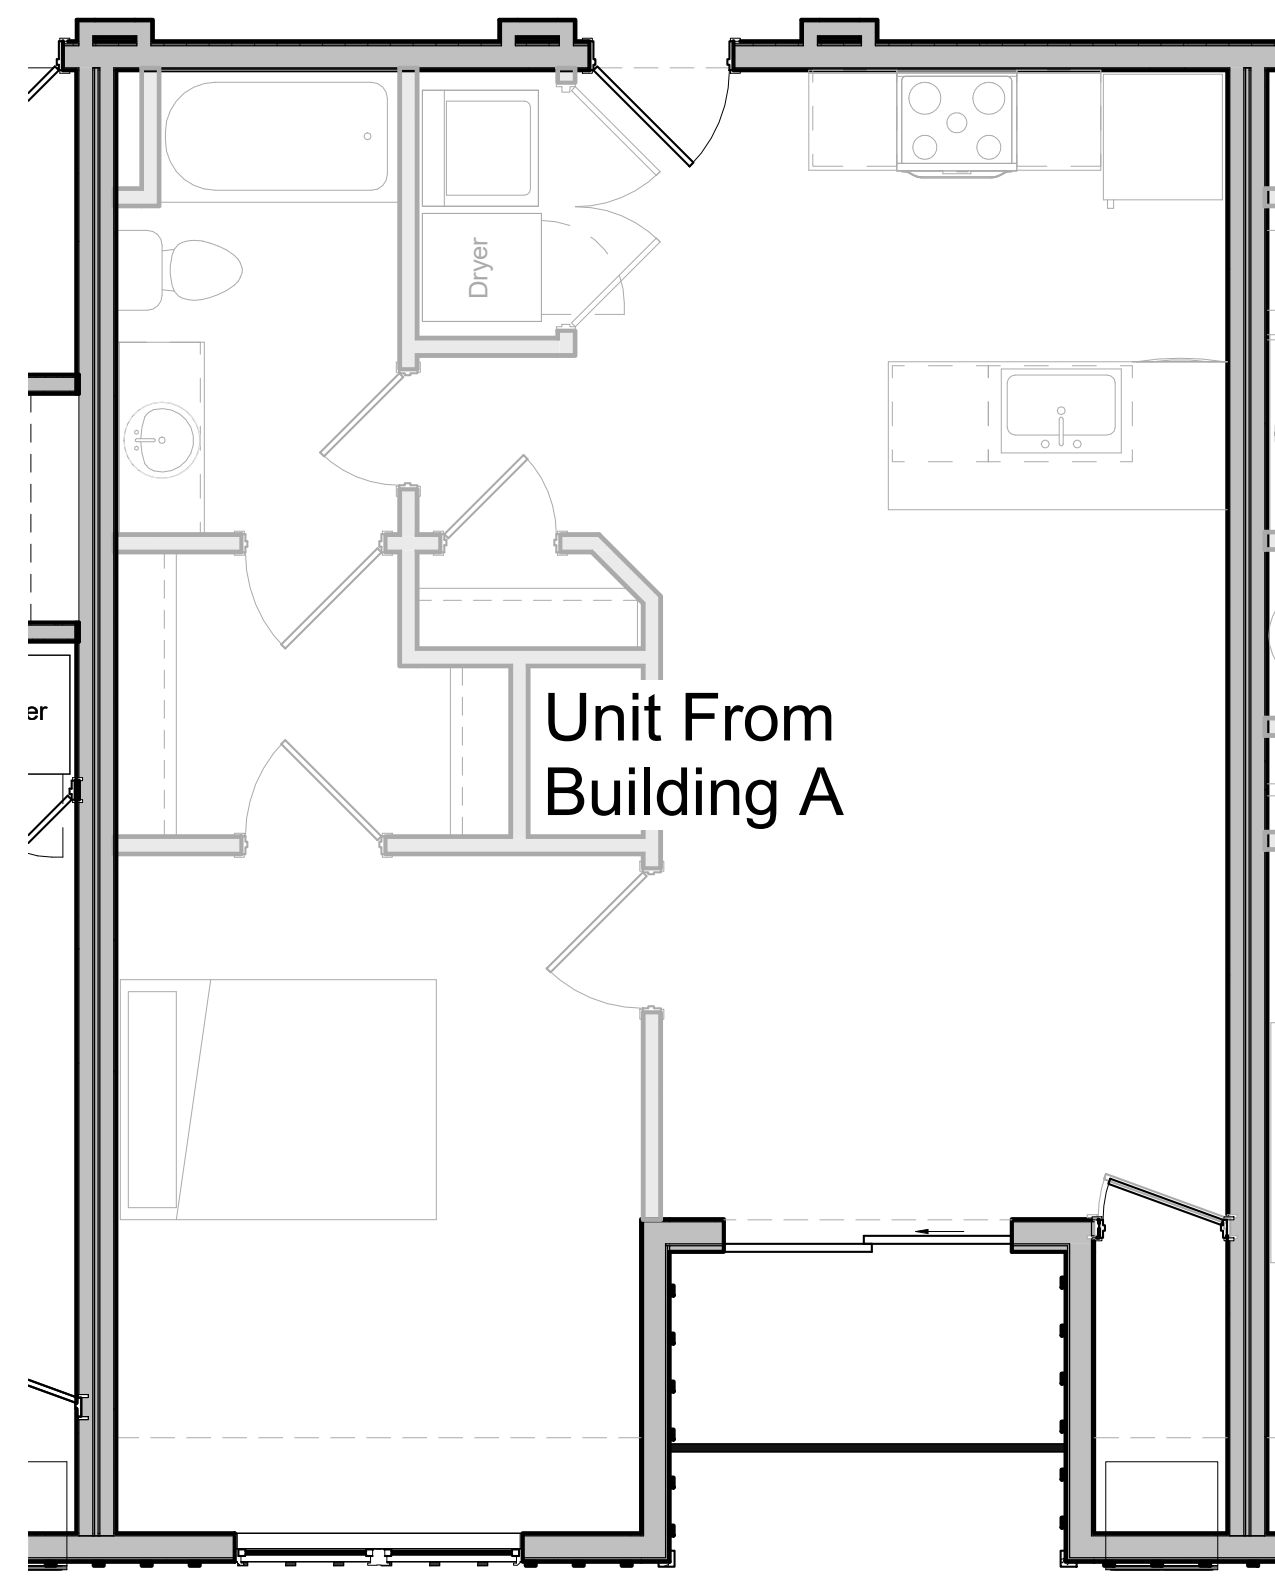


8 Enlarged Floor Plan - Unit 1.1
1/4" = 1'-0"

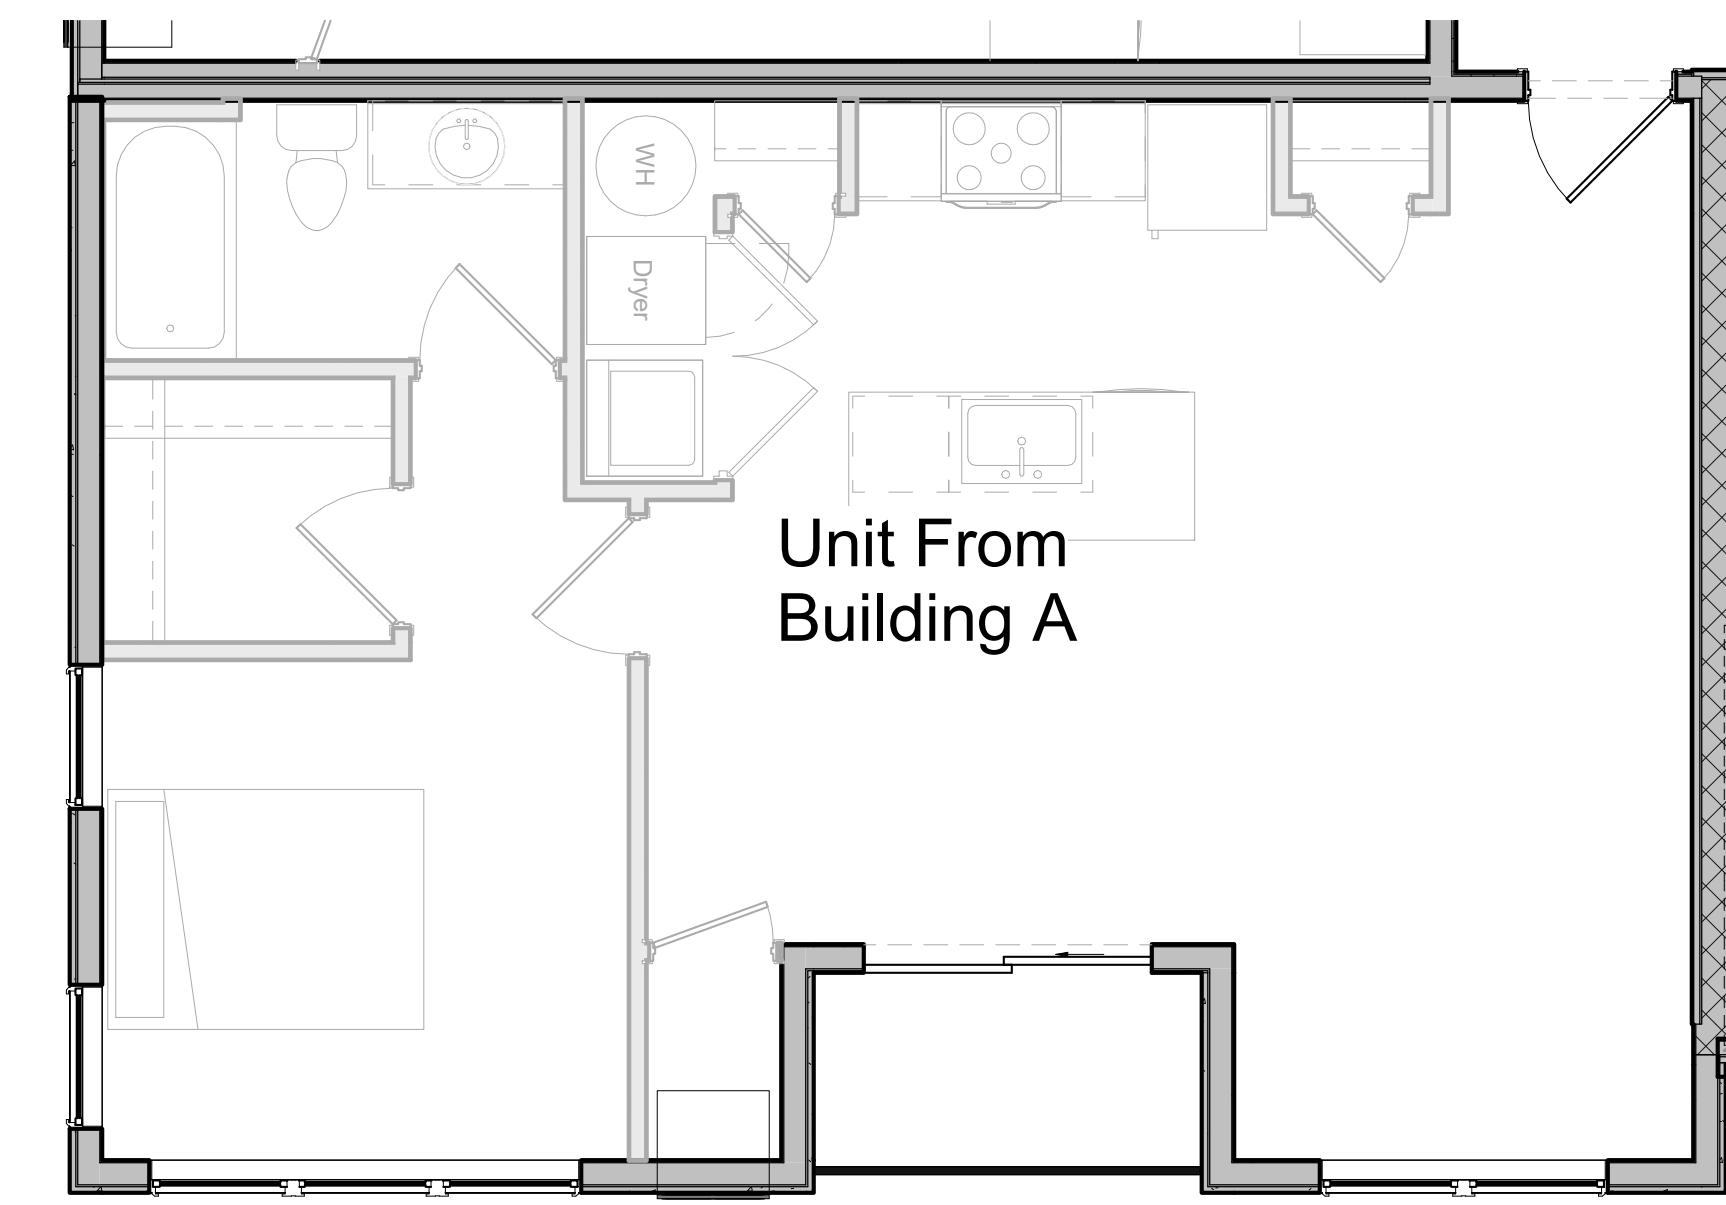

2 Enlarged Floor Plan - Unit 1.2
1/4" = 1'-0"

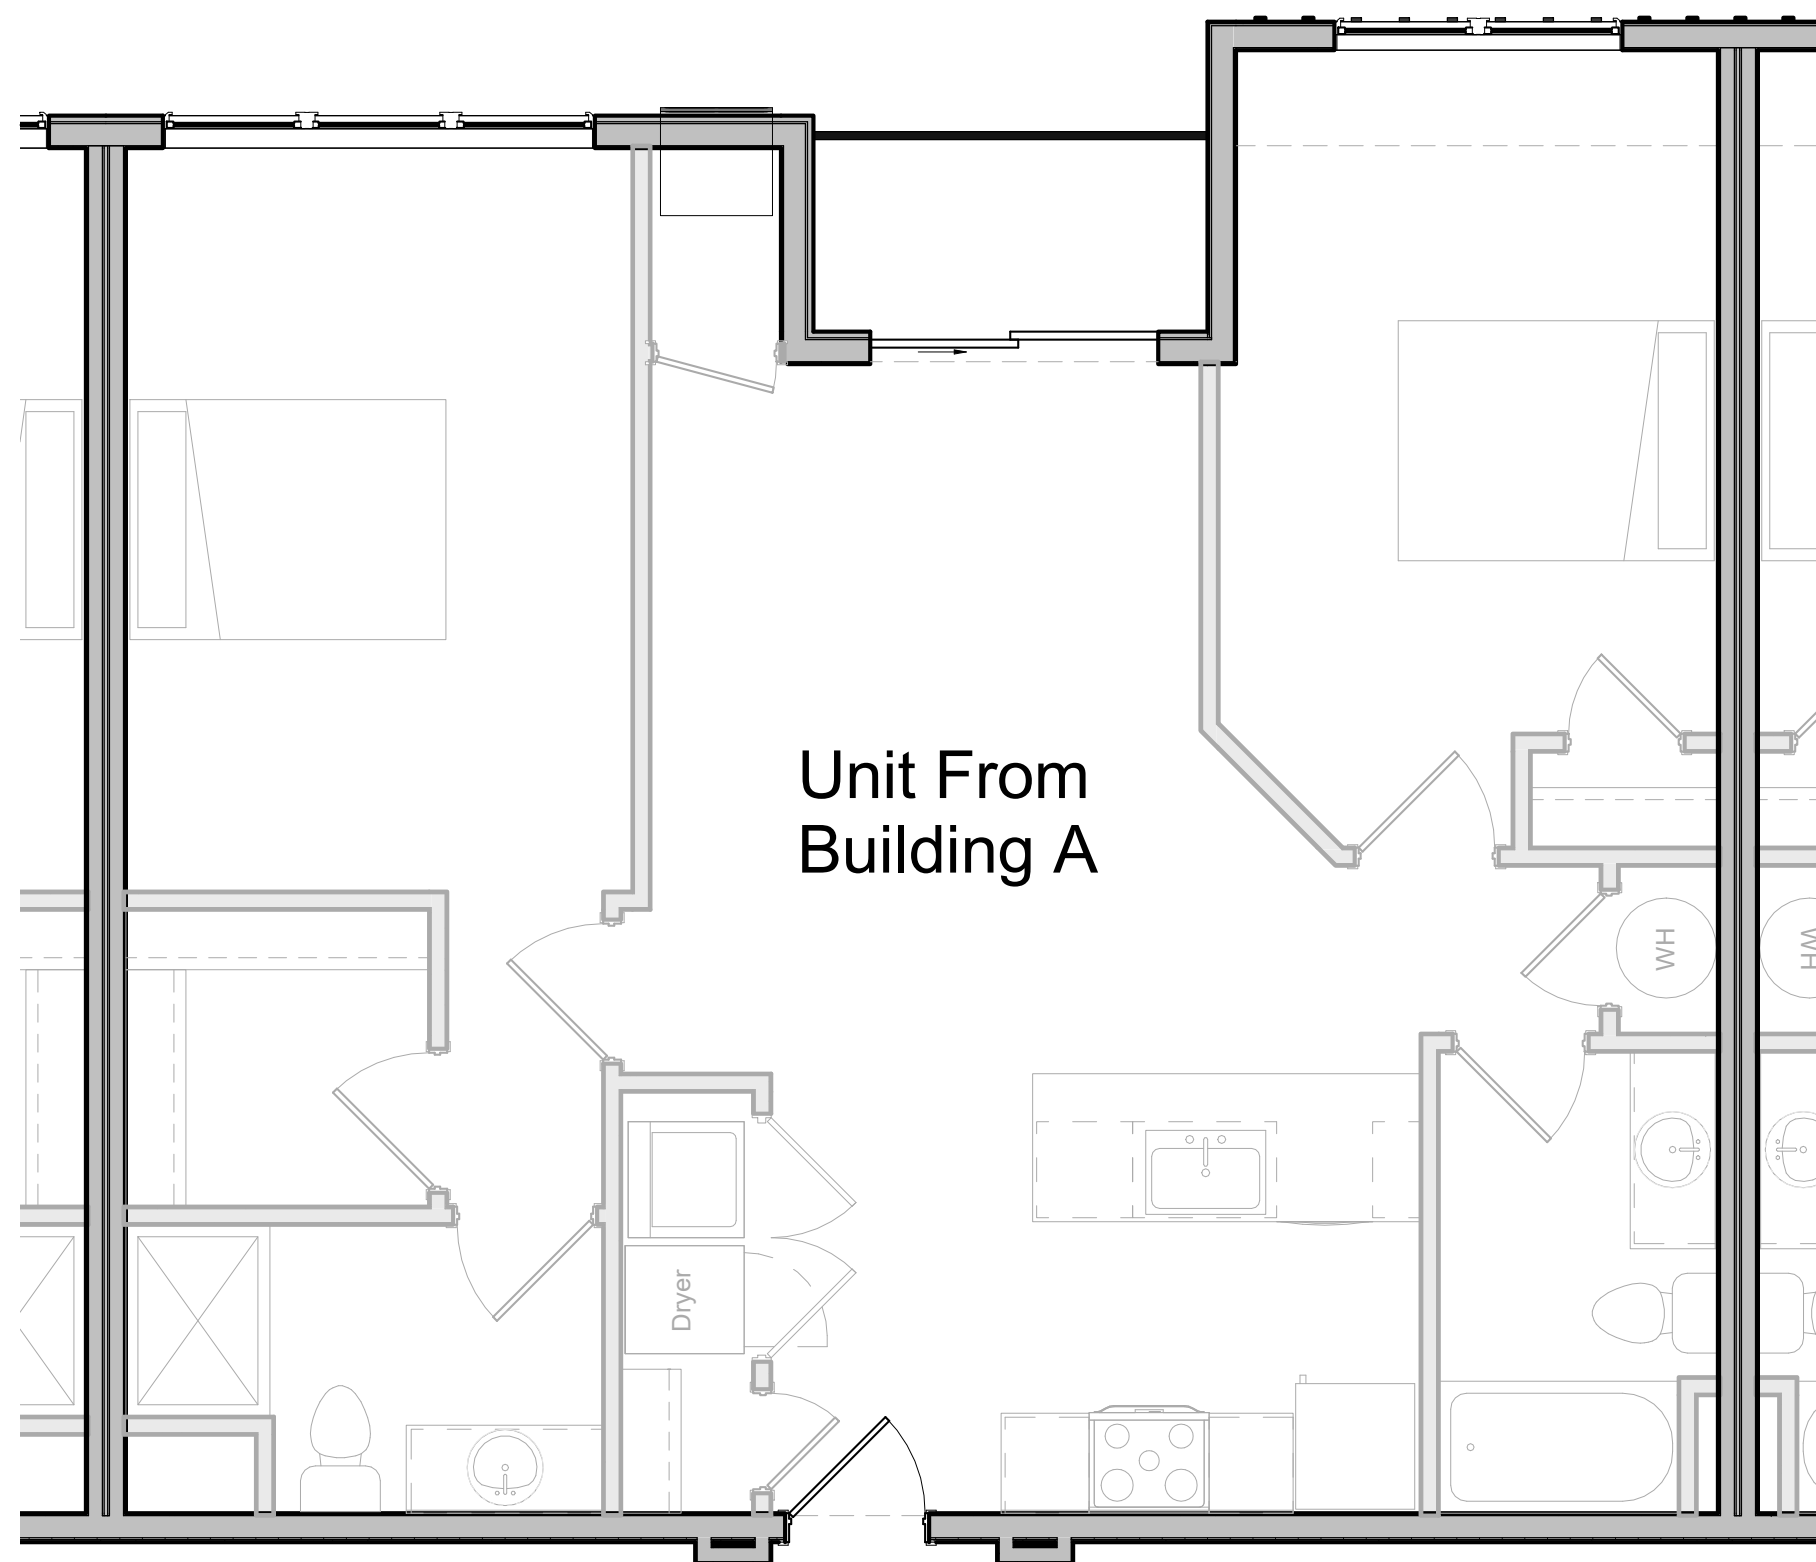


4 Enlarged Floor Plan - Unit 2.1
1/4" = 1'-0"

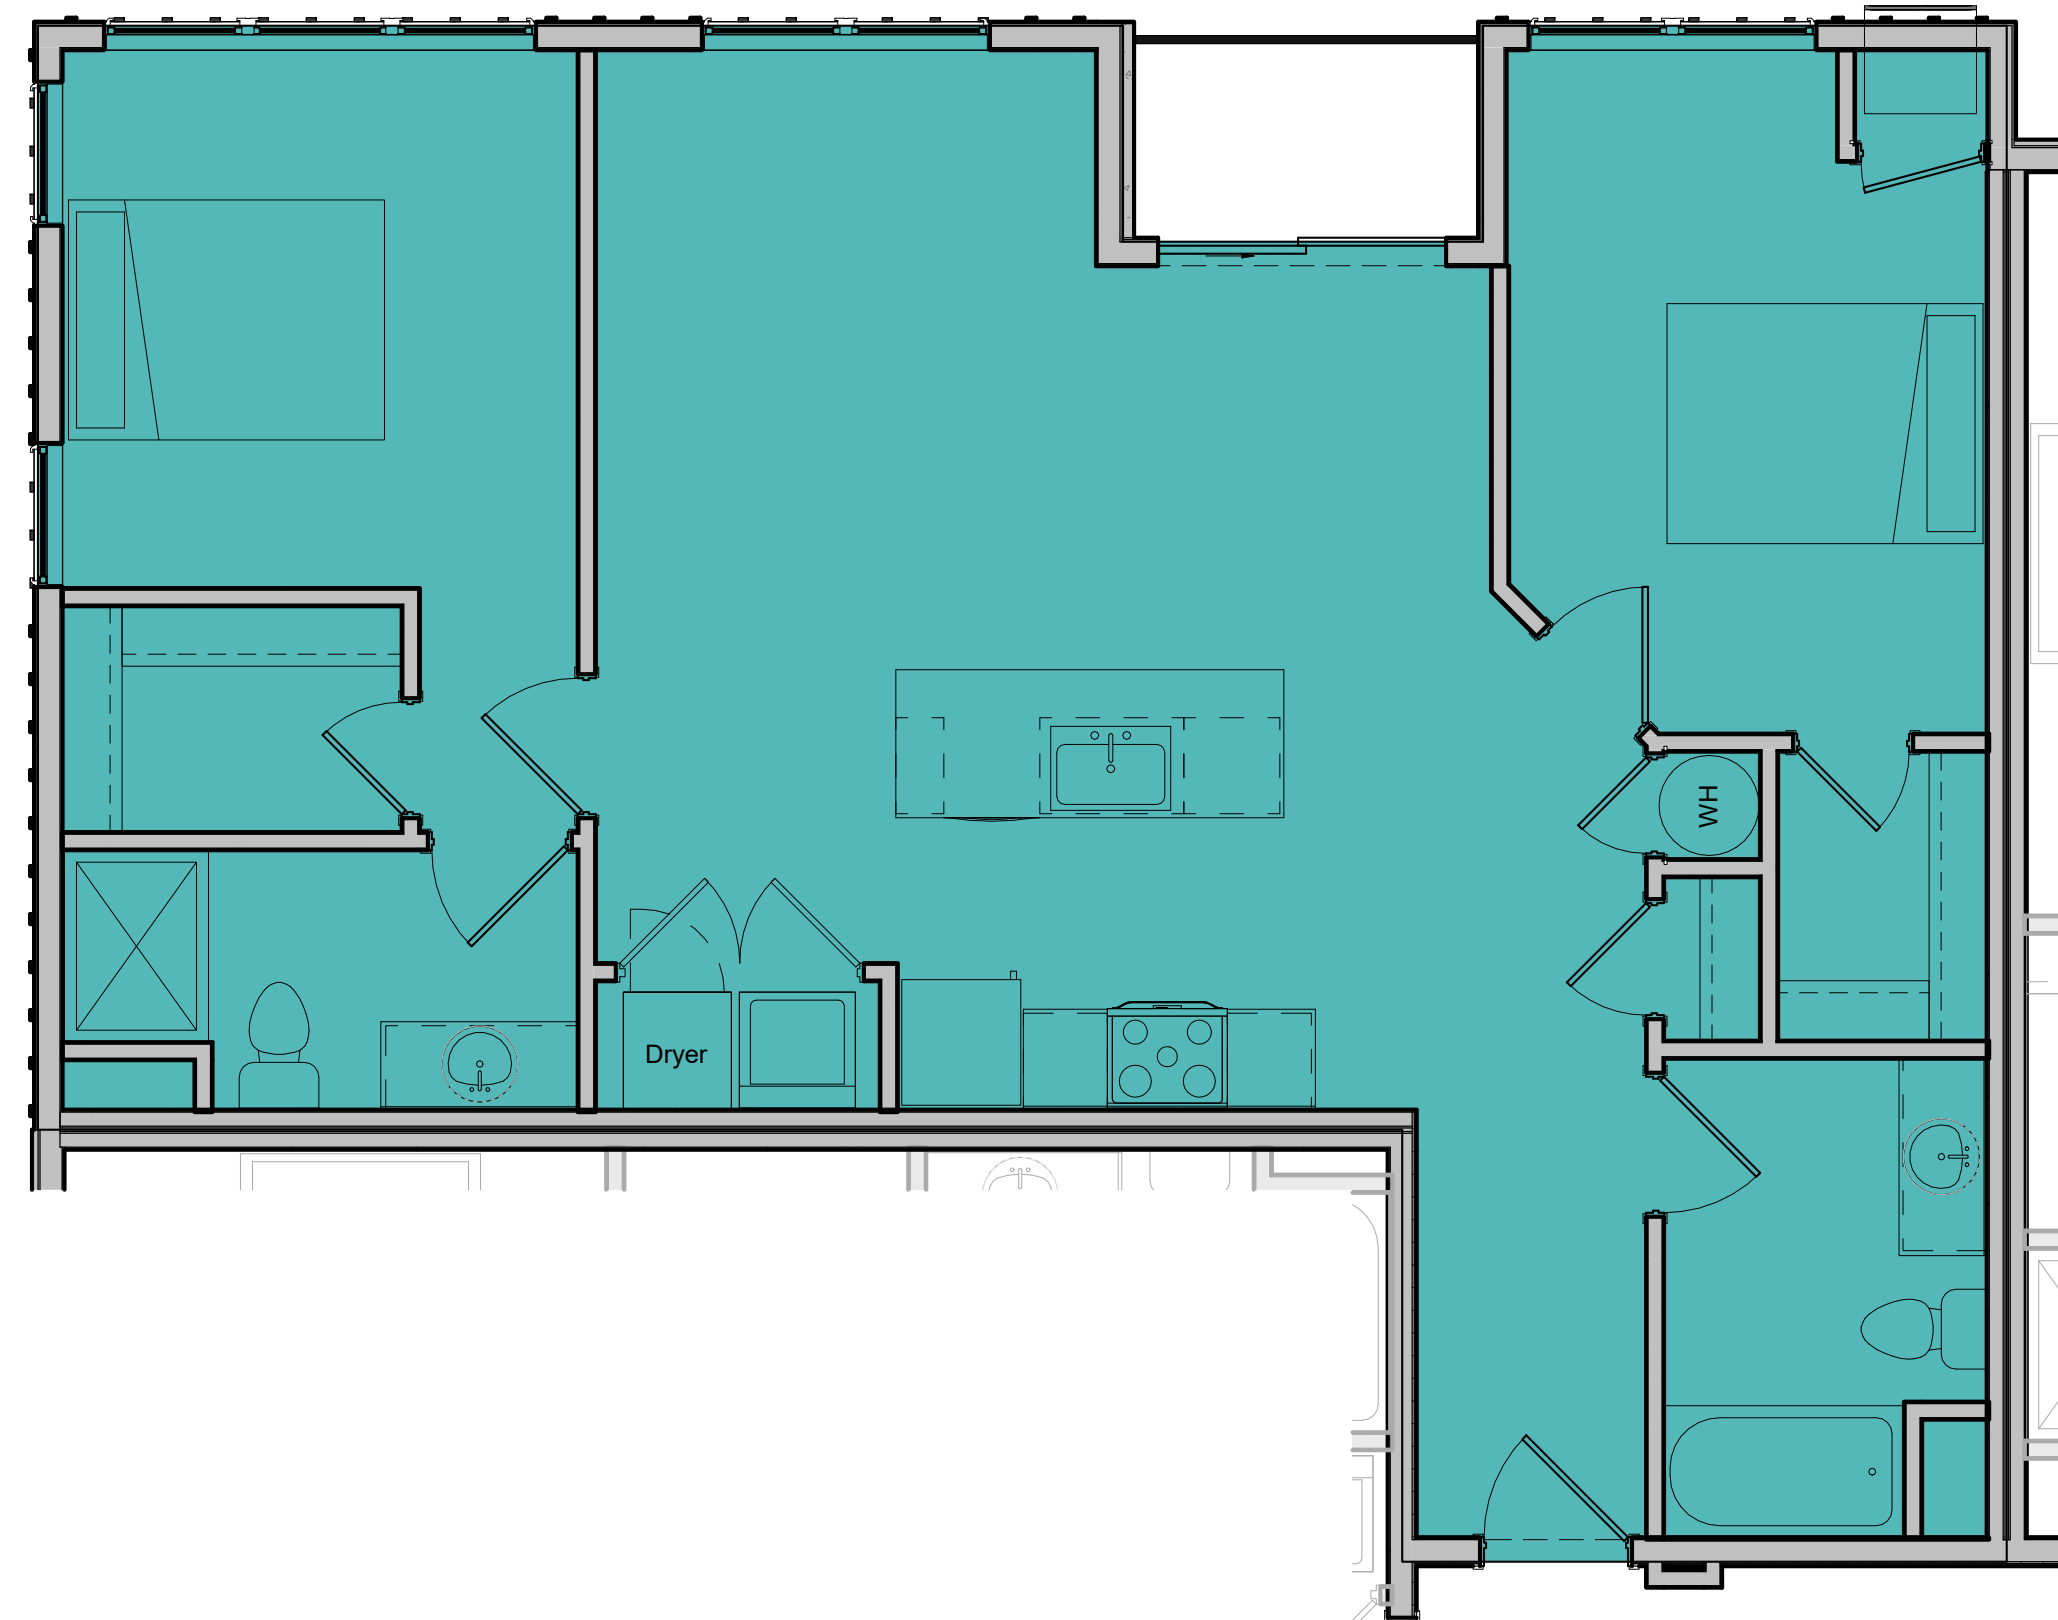

5 Enlarged Floor Plan - Unit 2.6
1/4" = 1'-0"



6 Enlarged Floor Plan - Unit 2.7
1/4" = 1'-0"

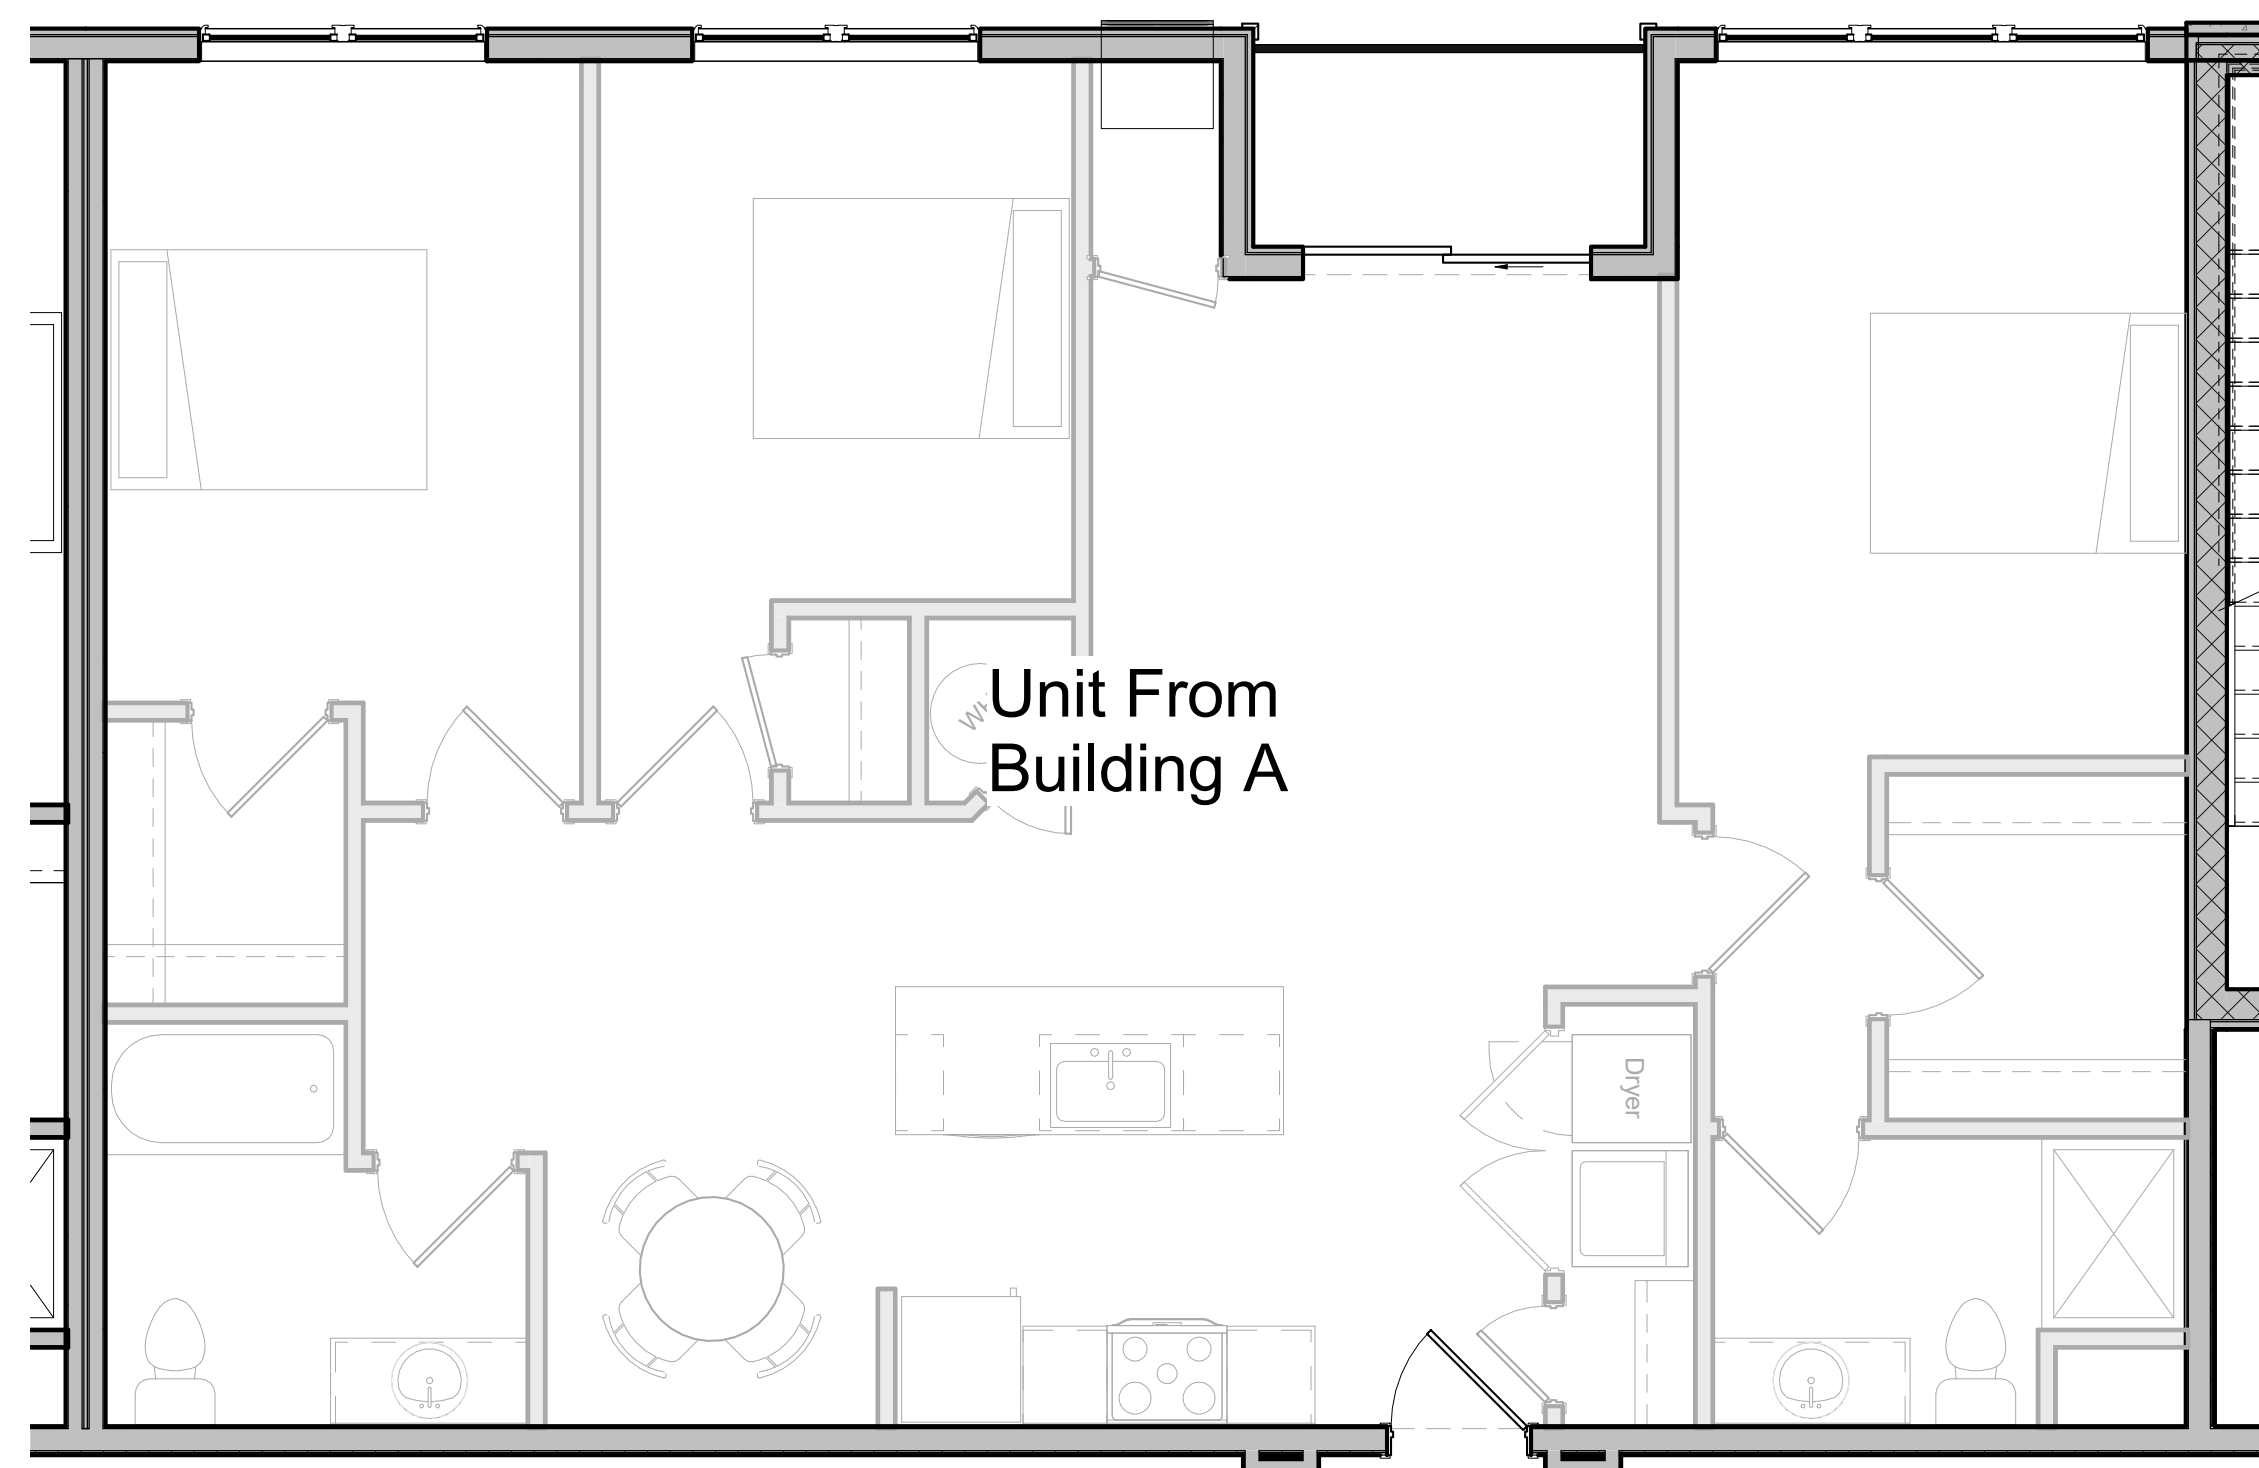

7 Enlarged Unit Plan - Unit 3.1
1/4" = 1'-0"

Chiques Crossing

Building D and F

Revision Description		
No.	Desc.	Date

Enlarged Floor Plans	
Project Number	2101
Date	2/13/2023
Drawn By	DAS
Preliminary Design	

A400

All drawings, designs and plans contained herein are proprietary and the exclusive property of Vanguard Development Group, Inc. The use, reproduction, or imitation of any or all portions of this sheet without prior written authorization of Vanguard Development, Inc. is prohibited under the protections afforded by applicable State and Federal law.