



Garage Floor Plan

1 1st Floor (Garage Level)
3/32" = 1'-0"

Chiques Crossing
Building Layout

Revision Description		
No.	Desc.	Date

1st Floor Plan (Garage Level)

Project Number 2101
Date 2/13/2023
Drawn By DAS
Preliminary Design

A100

All drawings, designs and plans contained herein are proprietary and the exclusive property of Vanguard Development Group, Inc. The use, reproduction, or imitation of any or all portions of this sheet without prior written authorization of Vanguard Development, Inc. is prohibited under the protections afforded by applicable State and Federal law.



1 2nd Floor Plan
3/32" = 1'-0"

Chiques Crossing

Building Layout

Revision Description

No.	Desc.	Date

2nd Floor Plan

Project Number 2101

Date 2/13/2023

Drawn By DAS

Preliminary Design

A101

Building A Unit Matrix			
Unit Type	Unit Description	Square Foot	Count
Unit 0.1	Efficiency	533 SF	1
Unit 1.0	1 Bed 1 Bath	650 SF	3
Unit 1.1	1 Bed 1 Bath	670 SF	24
Unit 1.2	1 Bed 1 Bath	742 SF	9
Unit 1.3	1 Bed 1 Den 1 Bath	981 SF	2
Unit 2.1	2 Bed 2 Bath	965 SF	20
Unit 2.2	2 Bed 1 Bath	1156 SF	6
Unit 2.3	2 Bed 2 Bath	1020 SF	3
Unit 3.1	3 Bed 2 Bath	1255 SF	3
Unit 3.2	3 Bed 2 Bath	1472 SF	3
Unit Total:		77	

All drawings, designs and plans contained herein are proprietary and the exclusive property of Vanguard Development Group, Inc. The use, reproduction, or imitation of any or all portions of this sheet without prior written authorization of Vanguard Development, Inc. is prohibited under the protections afforded by applicable State and Federal law.



1 3rd Floor Plan
3/32" = 1'-0"

Chiques Crossing

Building Layout

Revision Description

No.	Desc.	Date

3rd Floor Plan

Project Number 2101

Date 2/13/2023

Drawn By DAS

Preliminary Design

A102

Building A Unit Matrix			
Unit Type	Unit Description	Square Foot	Count
Unit 0.1	Efficiency	533 SF	1
Unit 1.0	1 Bed 1 Bath	650 SF	3
Unit 1.1	1 Bed 1 Bath	670 SF	24
Unit 1.2	1 Bed 1 Bath	742 SF	9
Unit 1.3	1 Bed 1 Den 1 Bath	981 SF	2
Unit 2.1	2 Bed 2 Bath	965 SF	20
Unit 2.2	2 Bed 1 Bath	1156 SF	6
Unit 2.3	2 Bed 2 Bath	1020 SF	3
Unit 2.4	2 Bed 1 Bath	876 SF	3
Unit 3.1	3 Bed 2 Bath	1255 SF	3
Unit 3.2	3 Bed 2 Bath	1472 SF	3
Unit Total:		77	

All drawings, designs and plans contained herein are proprietary and the exclusive property of Vanguard Development Group, Inc. The use, reproduction, or imitation of any or all portions of this sheet without prior written authorization of Vanguard Development, Inc. is prohibited under the protections afforded by applicable State and Federal law.



1 4th Floor Plan
3/32" = 1'-0"

Chiques Crossing

Building Layout

Revision Description

No.	Desc.	Date

4th Floor Plan

Project Number 2101

Date 2/13/2023

Drawn By DAS

Preliminary Design

A103

Building A Unit Matrix			
Unit Type	Unit Description	Square Foot	Count
Unit 0.1	Efficiency	533 SF	1
Unit 1.0	1 Bed 1 Bath	650 SF	3
Unit 1.1	1 Bed 1 Bath	670 SF	24
Unit 1.2	1 Bed 1 Bath	742 SF	9
Unit 1.3	1 Bed 1 Den 1 Bath	981 SF	2
Unit 2.1	2 Bed 2 Bath	965 SF	20
Unit 2.2	2 Bed 1 Bath	1156 SF	6
Unit 2.3	2 Bed 2 Bath	1020 SF	3
Unit 2.4	2 Bed 1 Bath	876 SF	3
Unit 3.1	3 Bed 2 Bath	1255 SF	3
Unit 3.2	3 Bed 2 Bath	1472 SF	3
Unit Total: 77			

All drawings, designs and plans contained herein are proprietary and the exclusive property of Vanguard Development Group, Inc. The use, reproduction, or imitation of any or all portions of this sheet without prior written authorization of Vanguard Development, Inc. is prohibited under the protections afforded by applicable State and Federal law.

Chiques Crossing

Building Layout

Revision Description

No.	Desc.	Date

Building Type 'A'
Elevations

Project Number 2101

Date 2/13/2023

Drawn By Author

Preliminary Design

A200

All drawings, designs and plans contained herein are proprietary and the exclusive property of Vanguard Development Group, Inc. The use, reproduction, or imitation of any or all portions of this sheet without prior written authorization of Vanguard Development, Inc. is prohibited under the protections afforded by applicable State and Federal law.

2/28/2023 8:42:05 AM



1 East Elevation
3/32" = 1'-0"




2 North Elevation
3/32" = 1'-0"




4 West Elevation
3/32" = 1'-0"




3 South Elevation
3/32" = 1'-0"

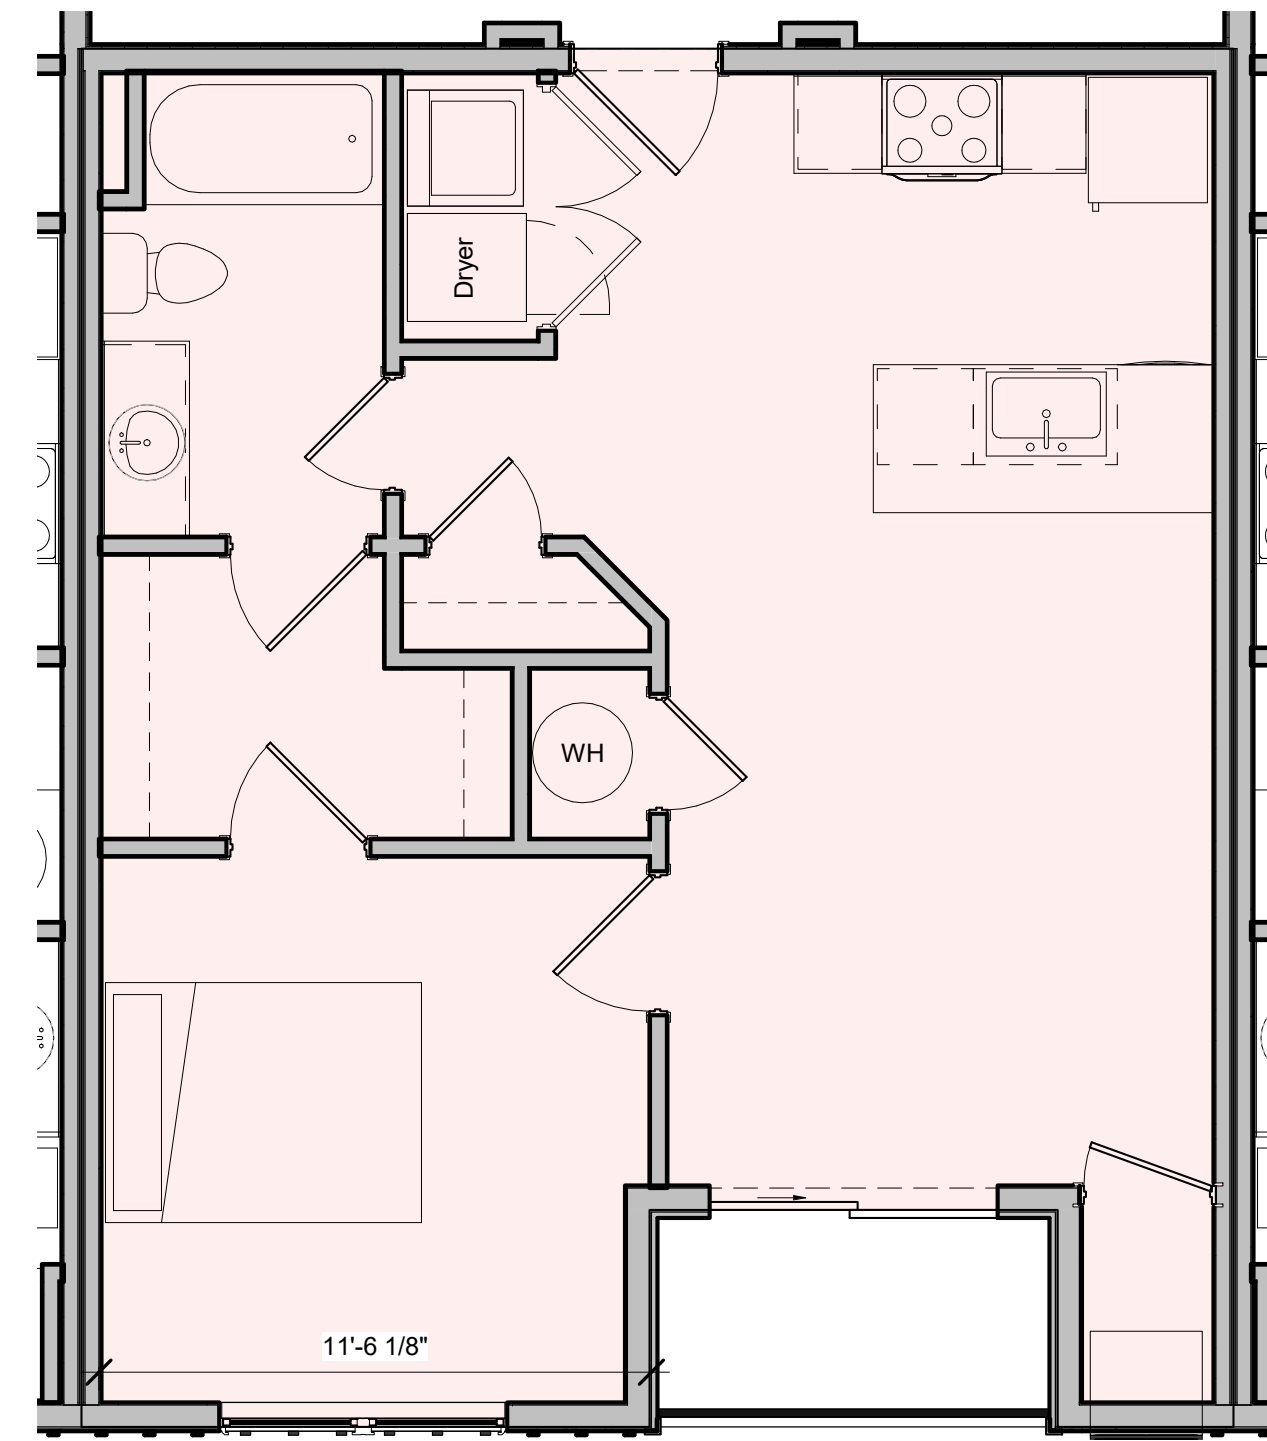


① Enlarged Floor Plan - Unit 1.0
1/4" = 1'-0"

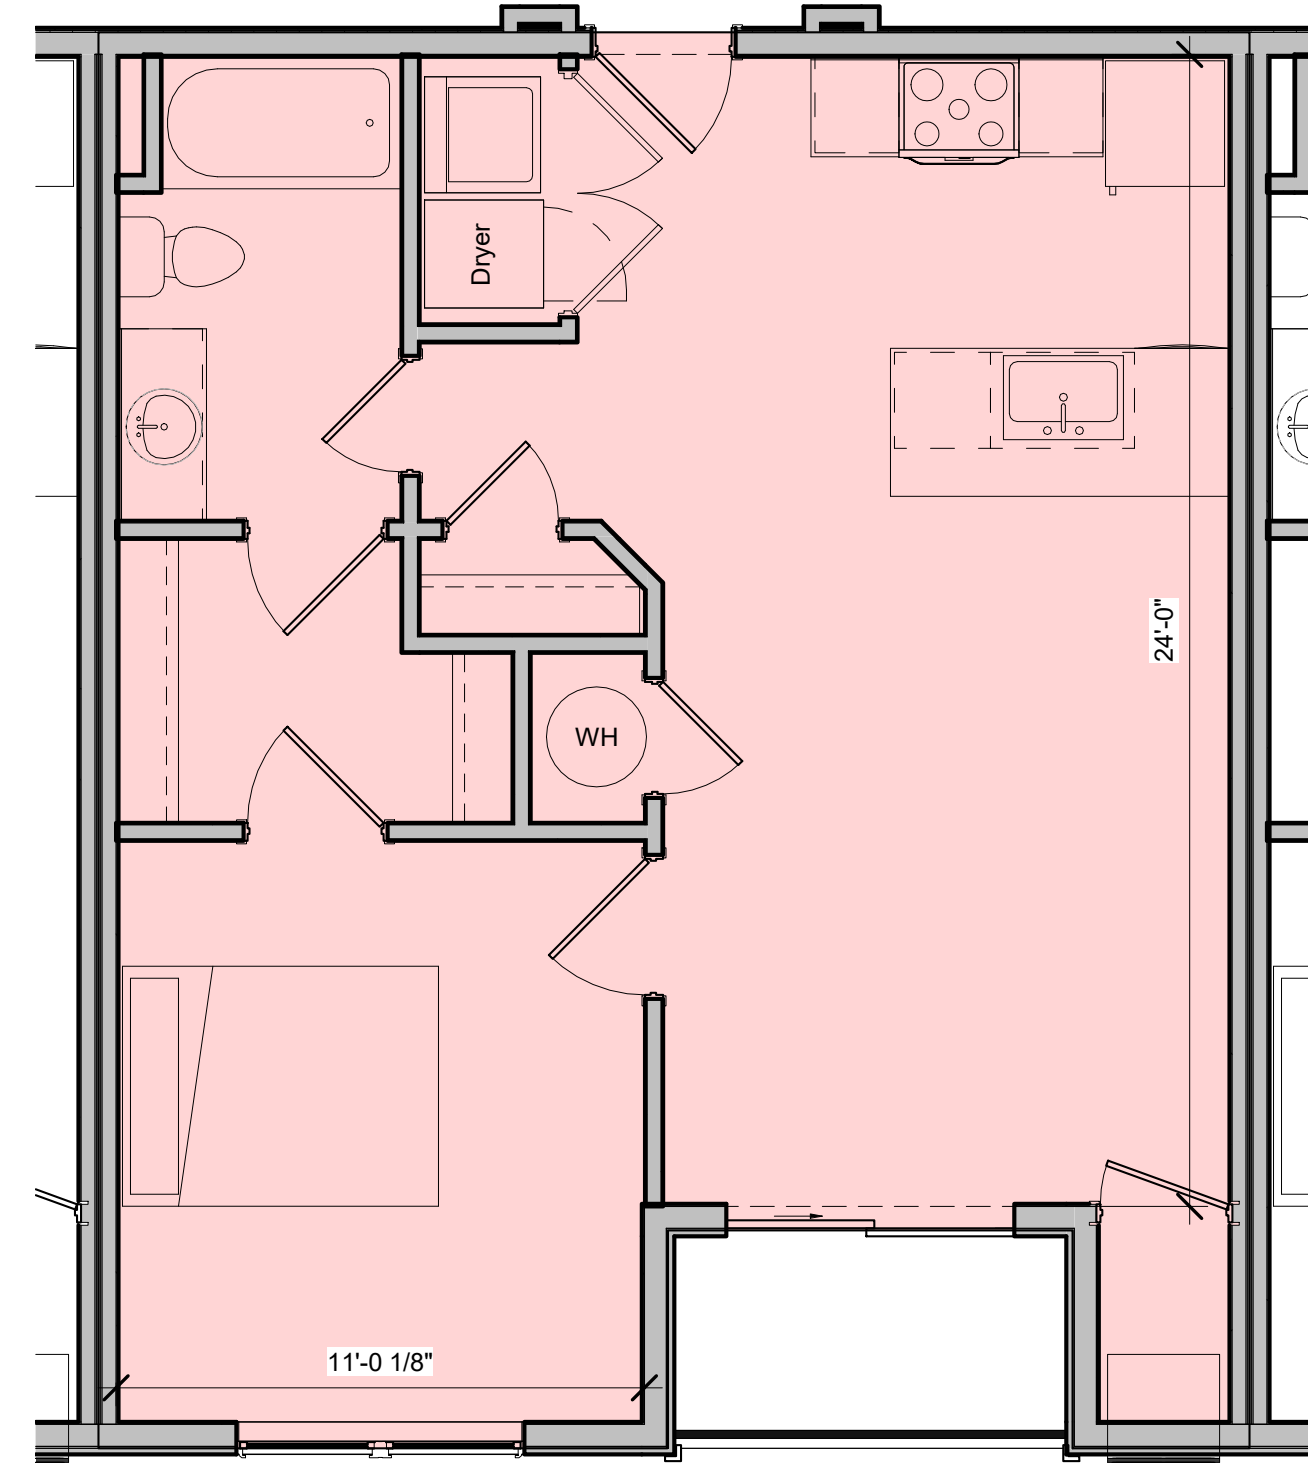


⑧ Enlarged Floor Plan - Unit 1.1
1/4" = 1'-0"

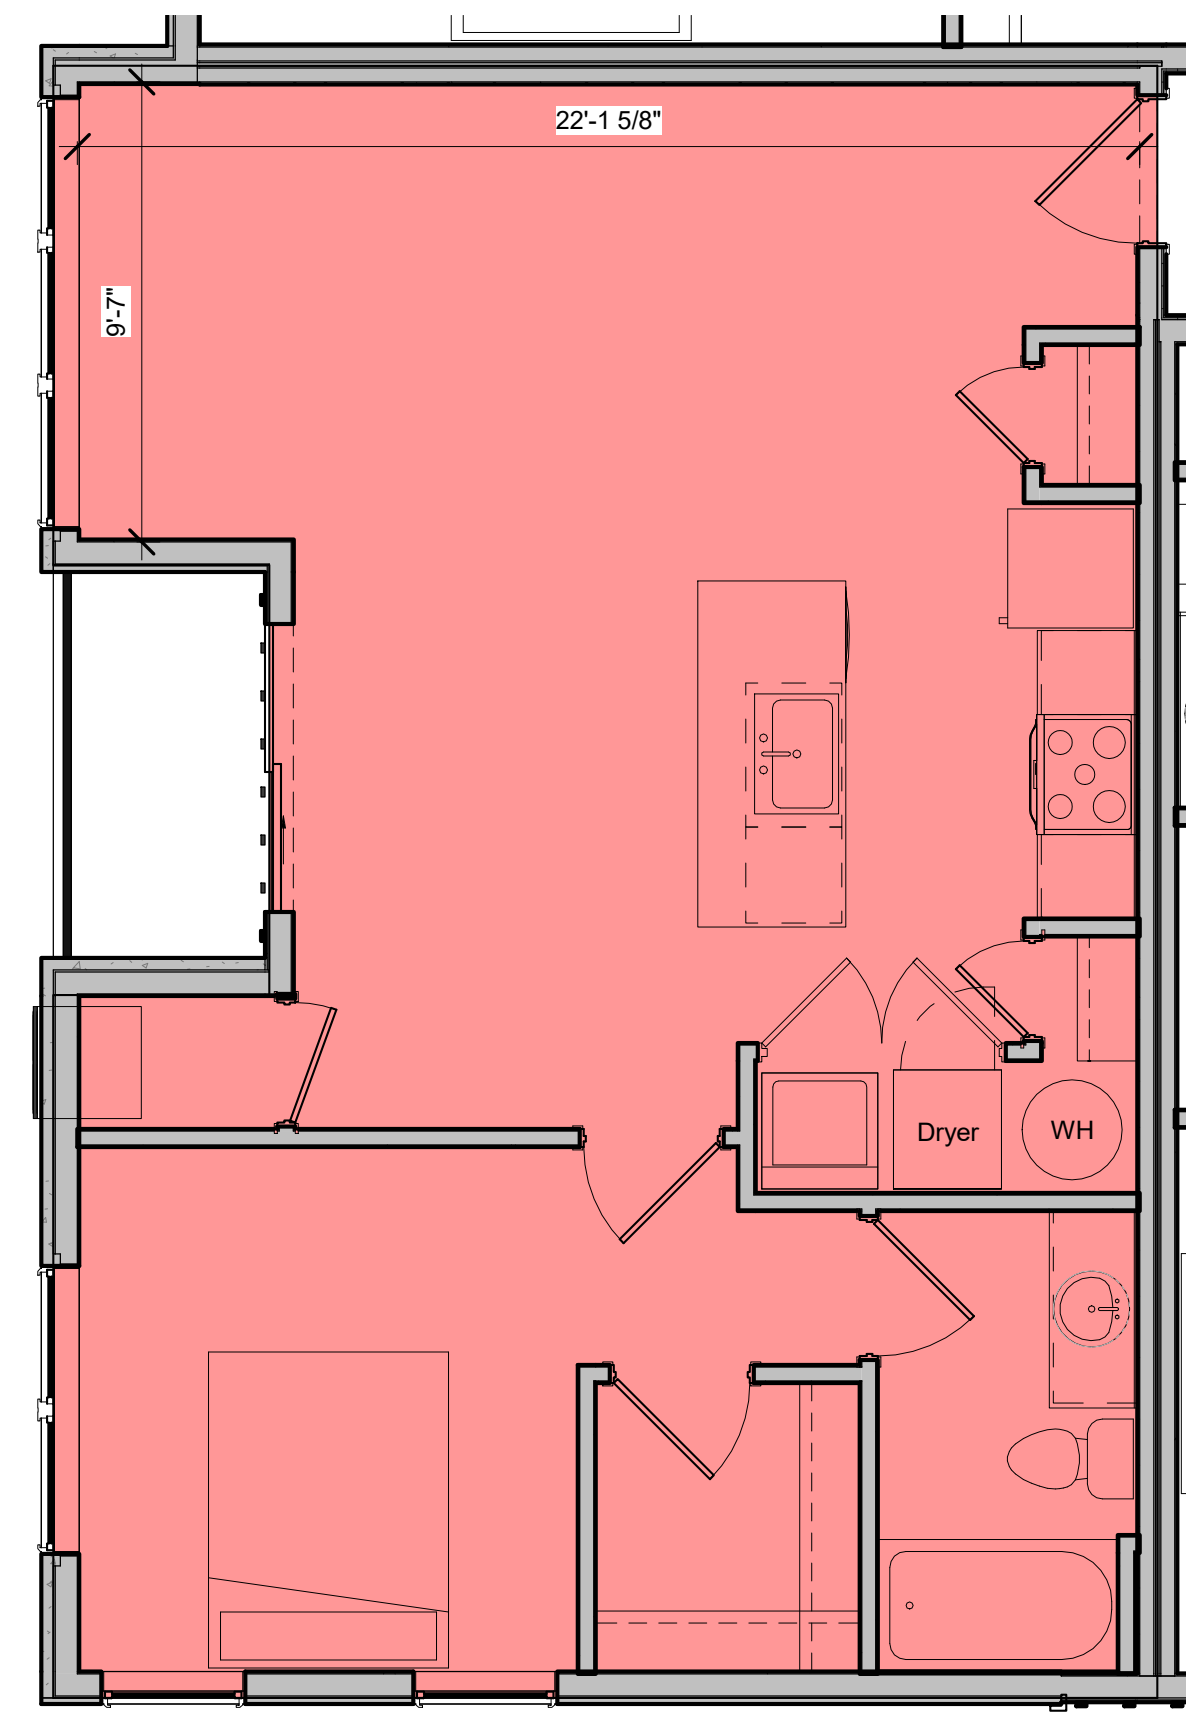


② Enlarged Floor Plan - Unit 1.2
1/4" = 1'-0"

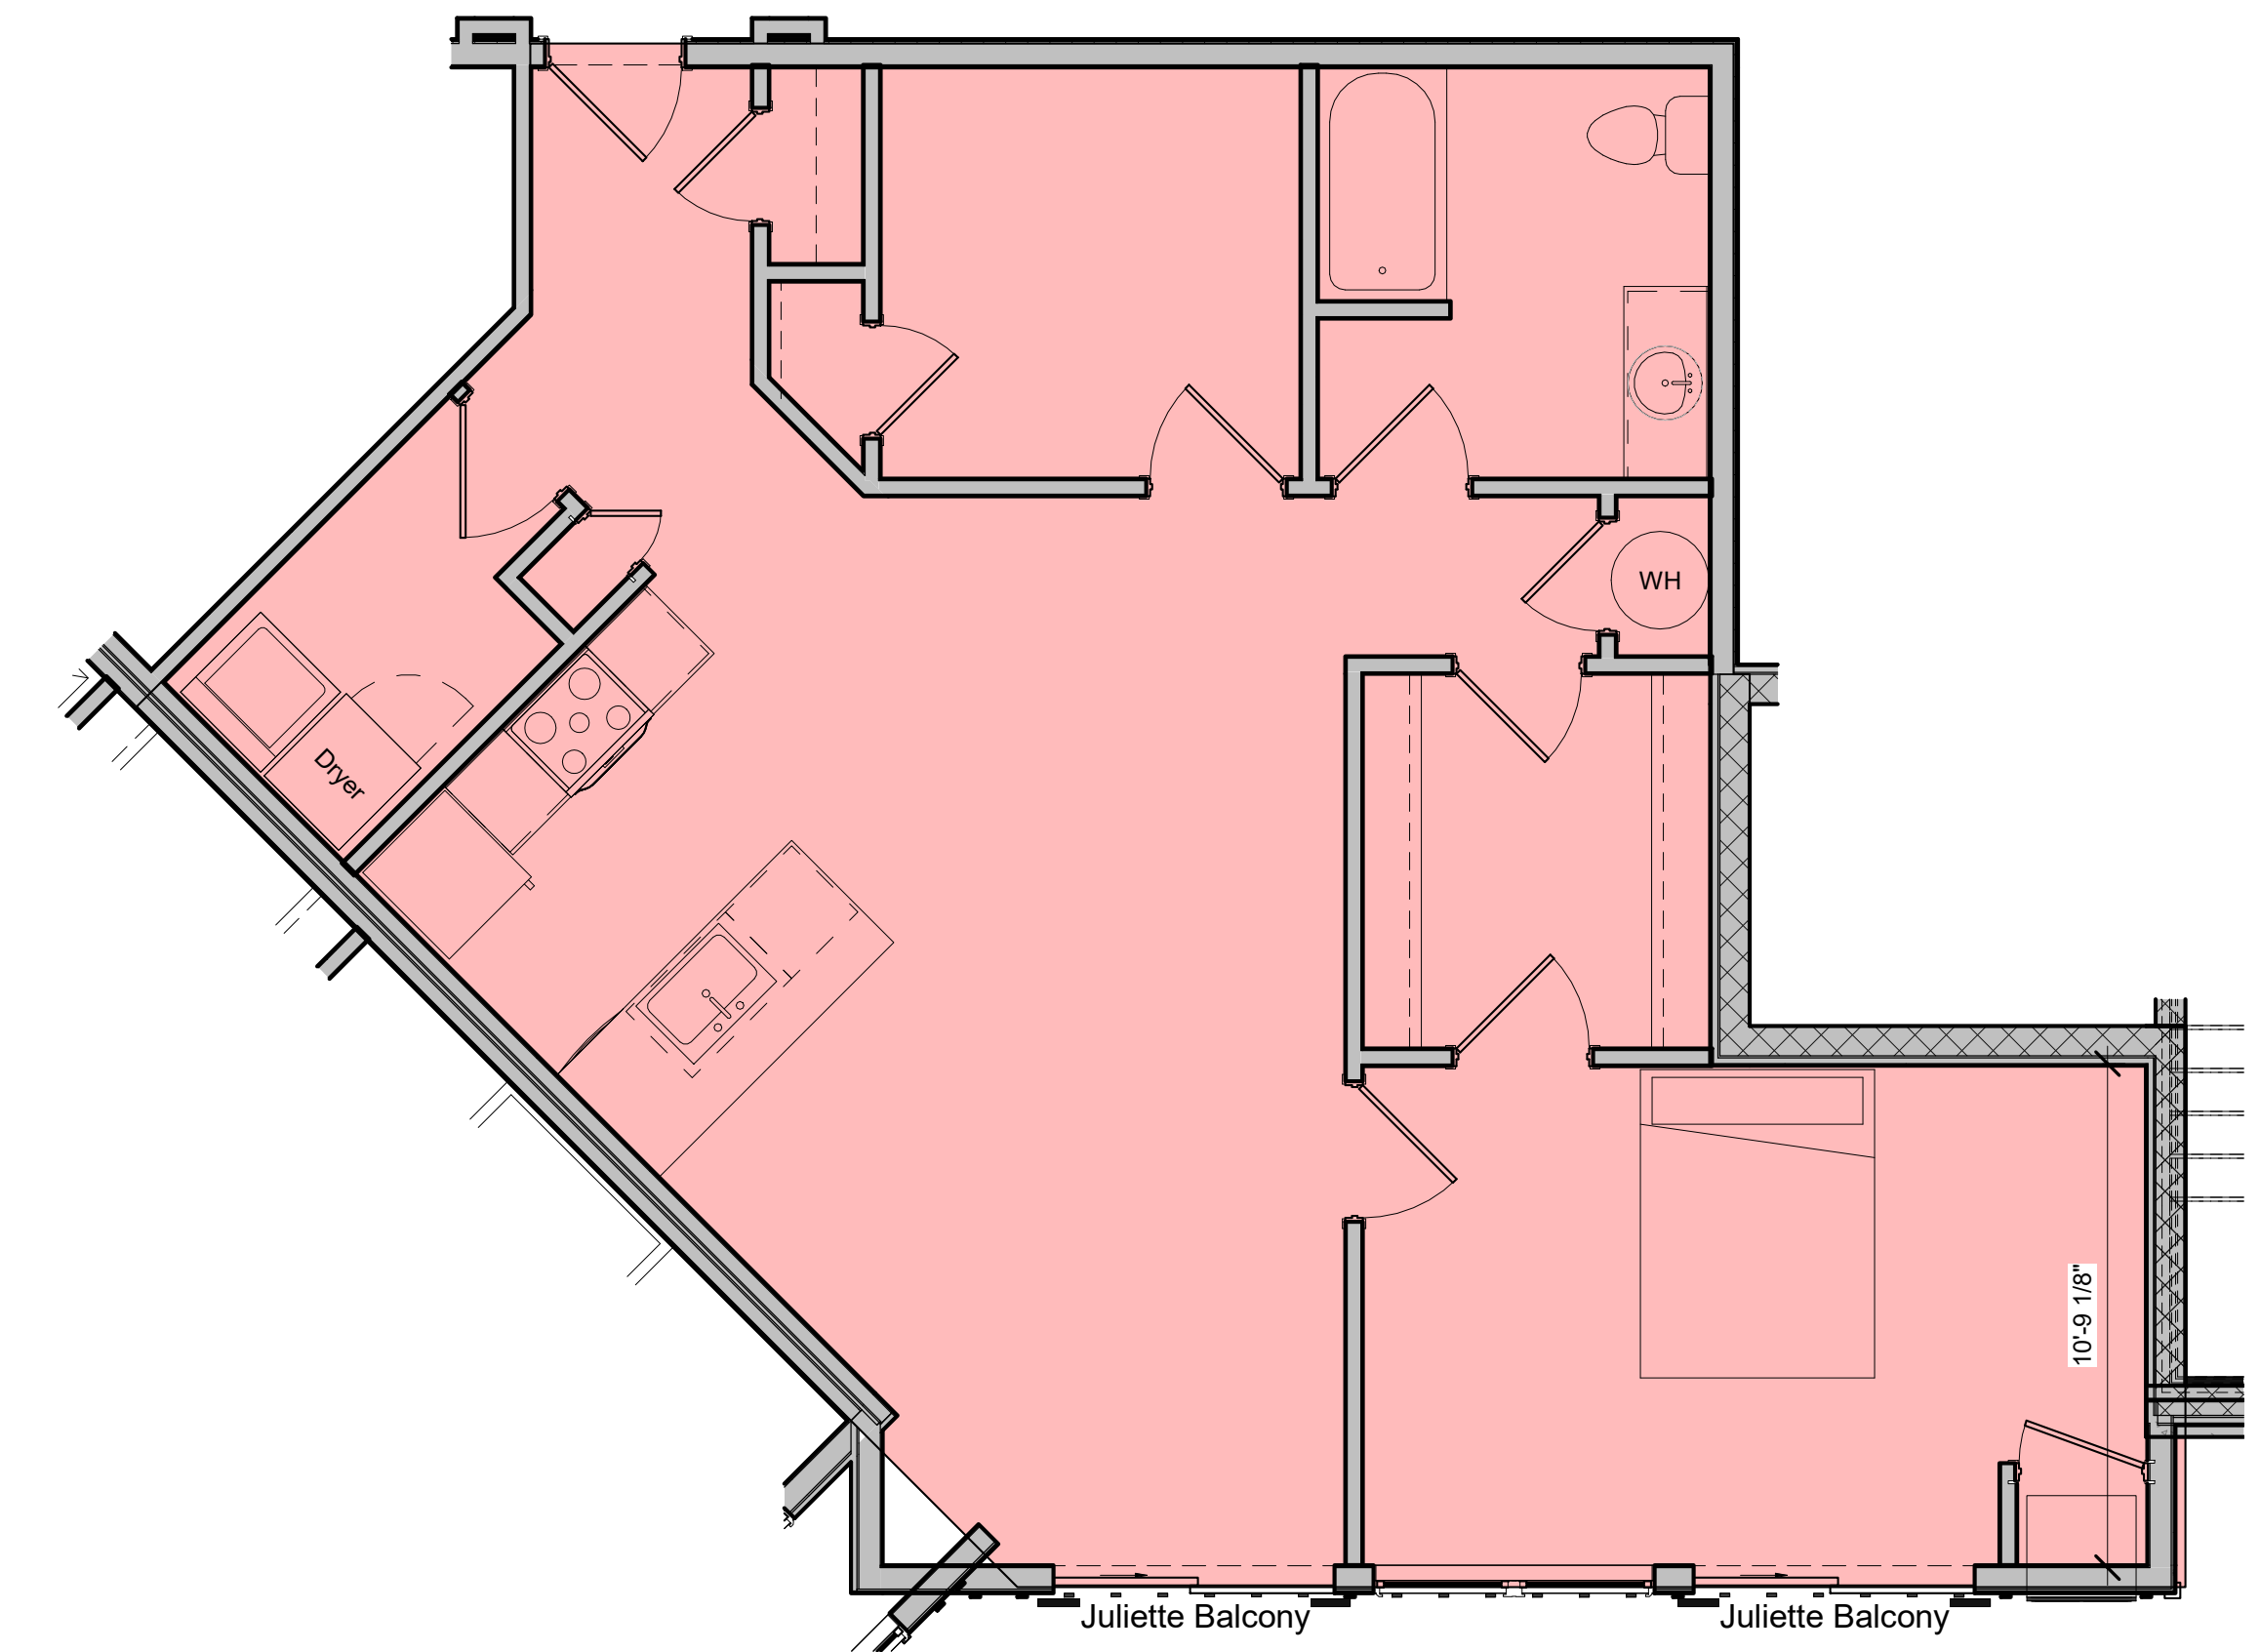

③ Enlarged Floor Plan - Unit 1.3
1/4" = 1'-0"

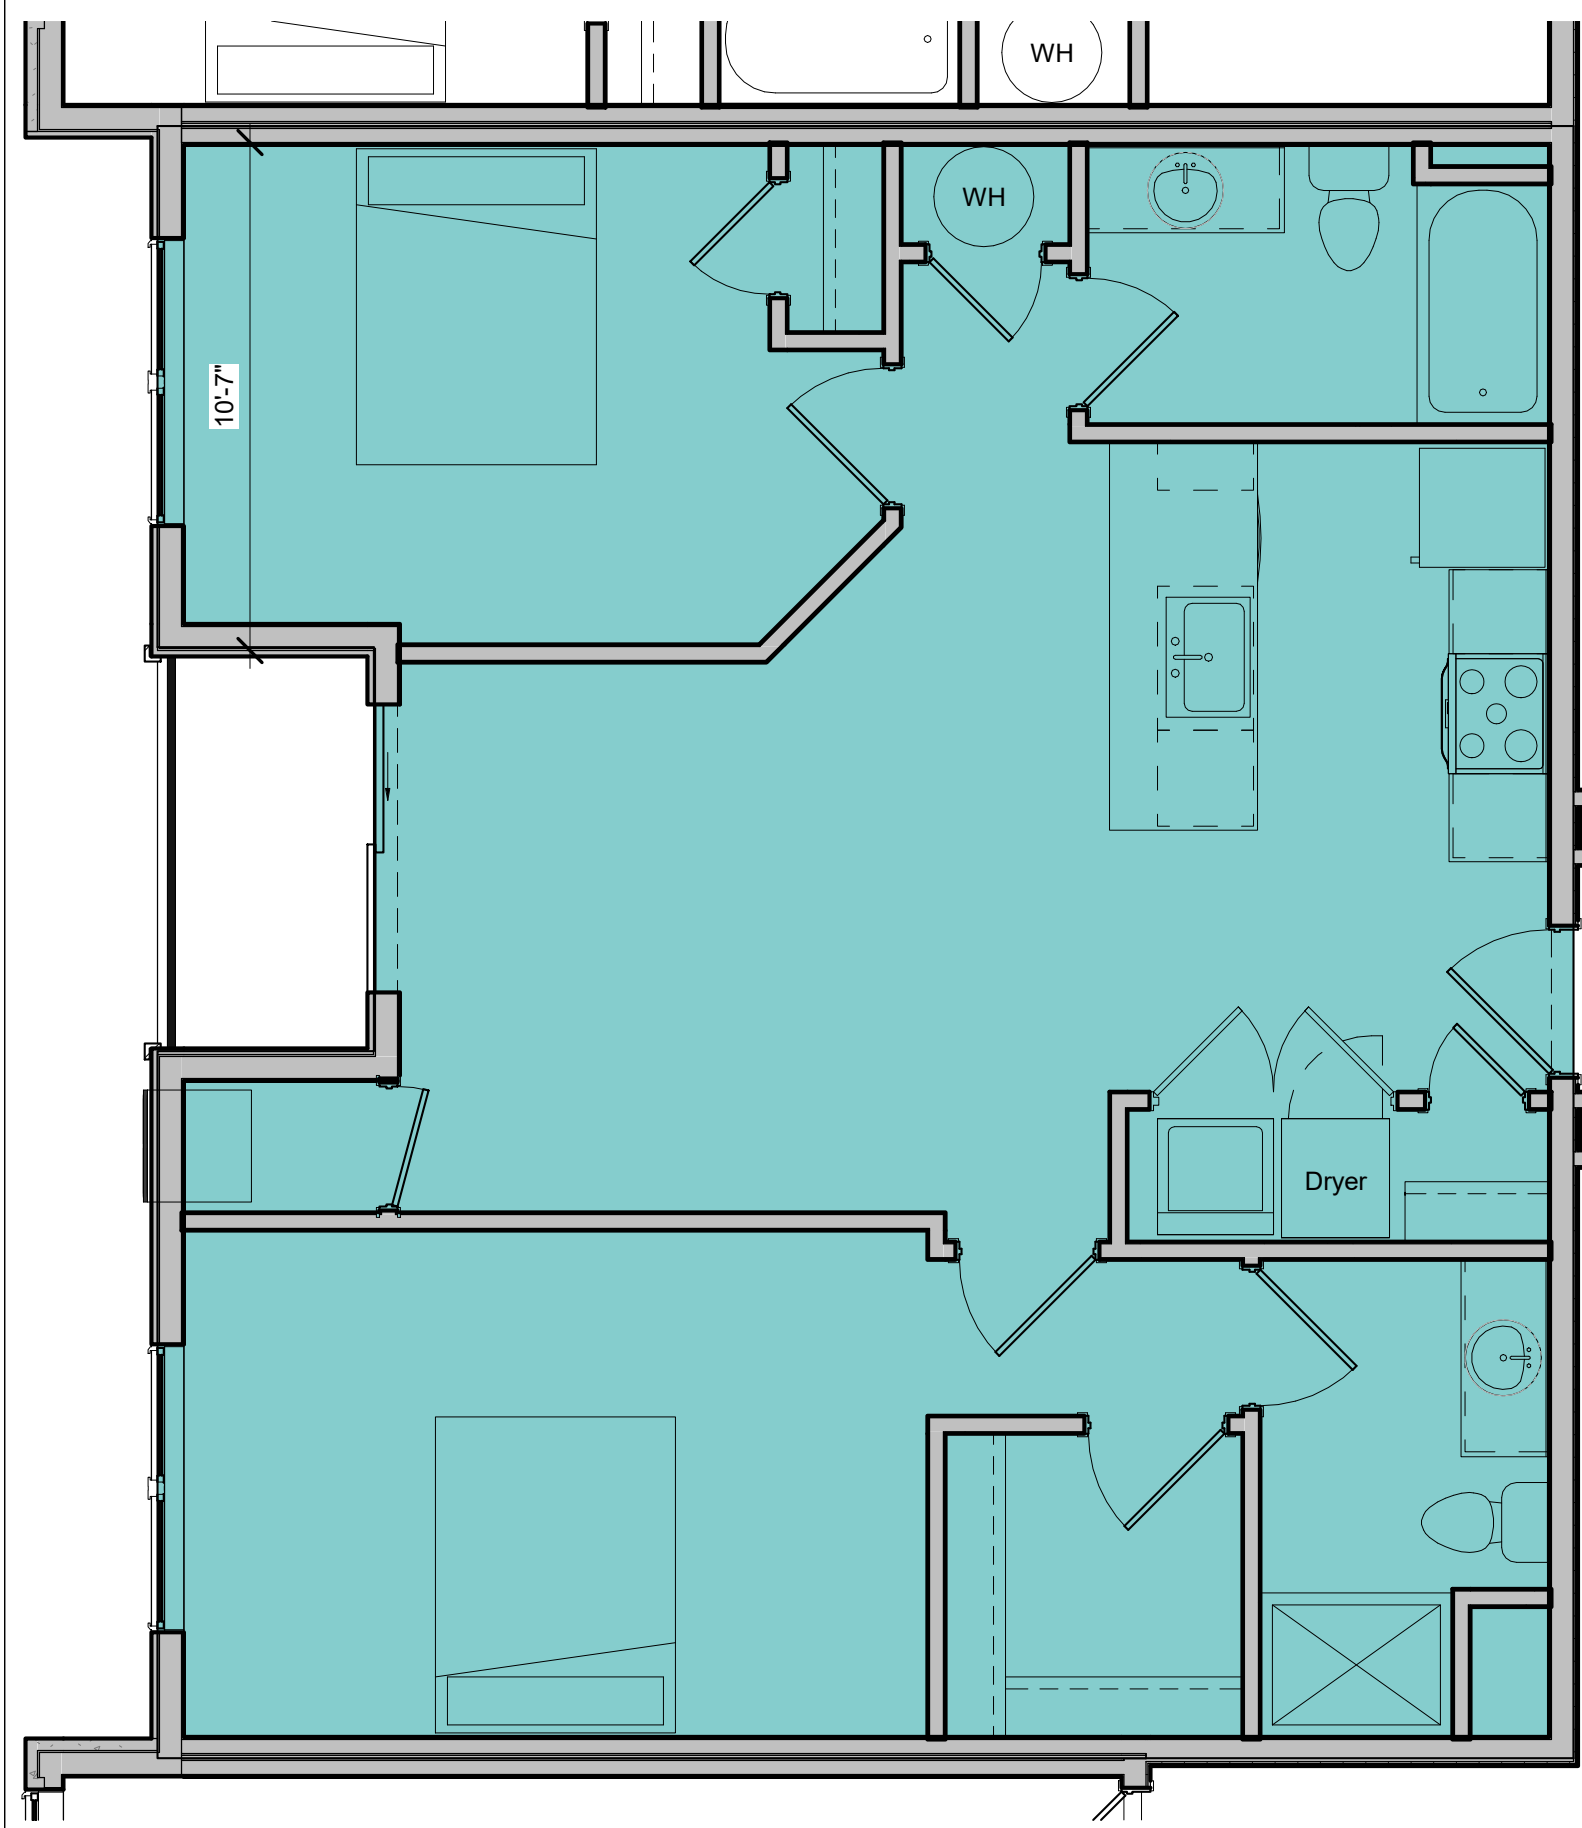

④ Enlarged Floor Plan - Unit 2.1
1/4" = 1'-0"

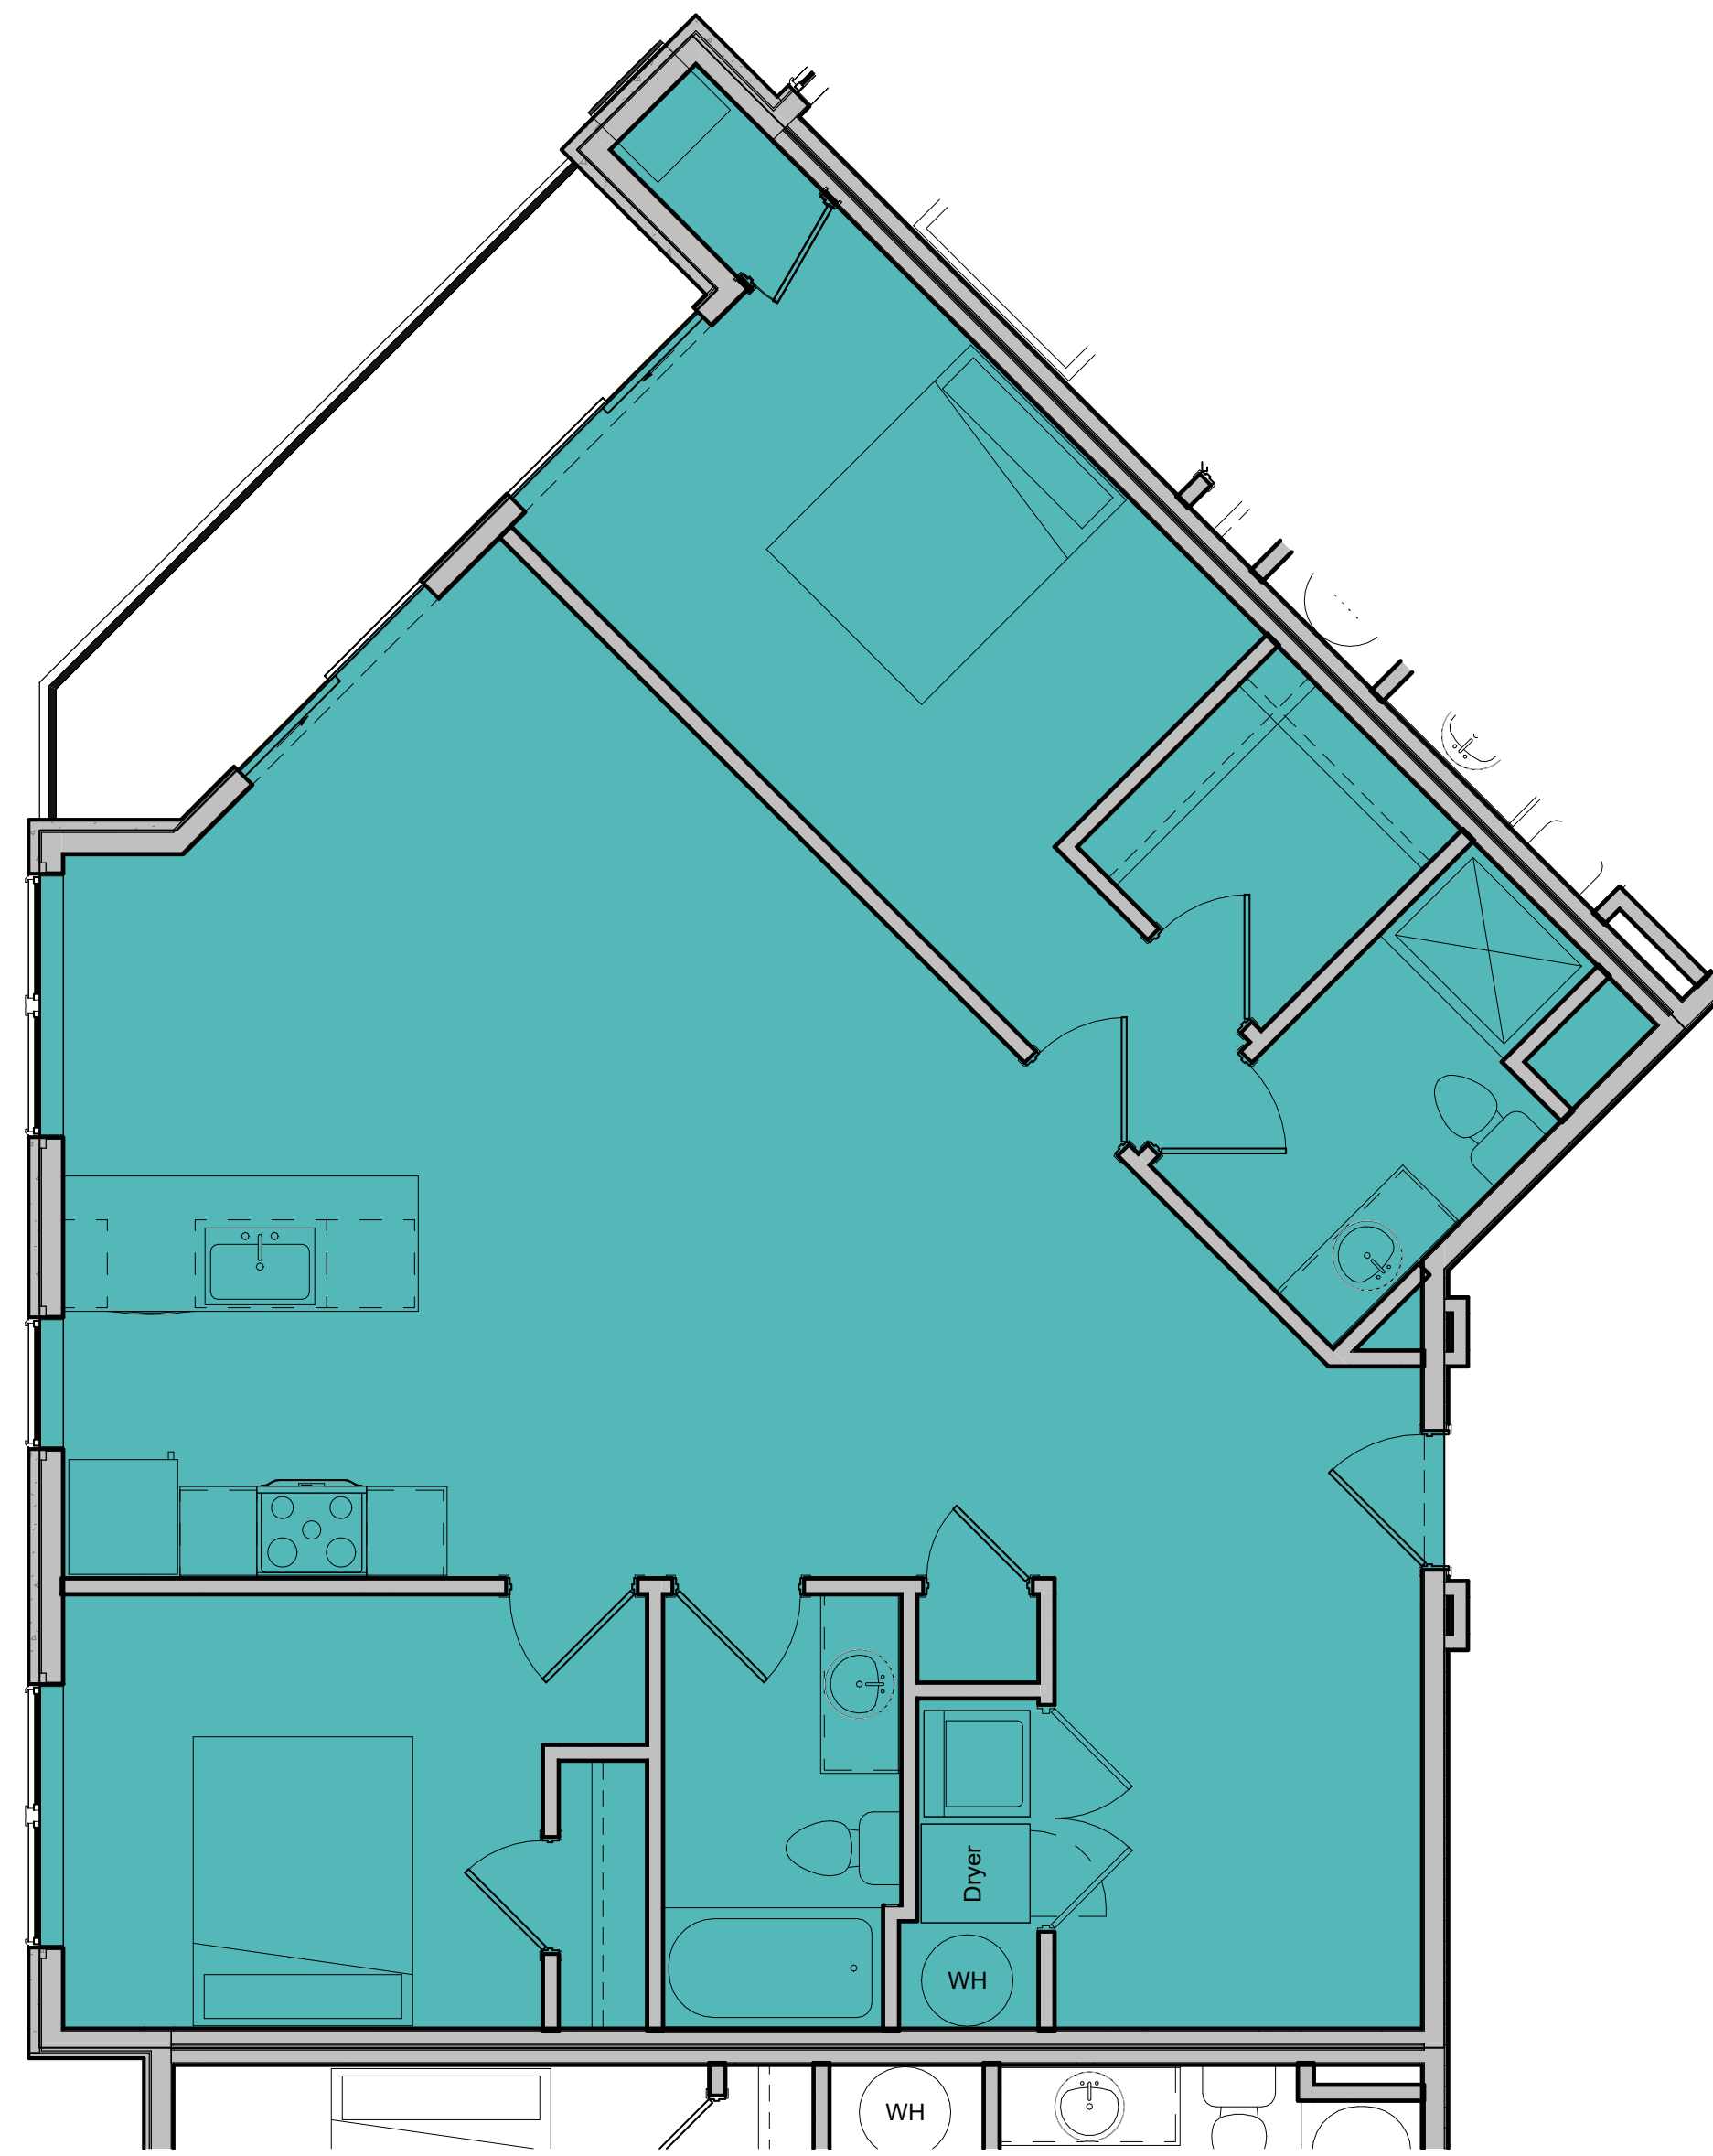

⑤ Enlarged Floor Plan - Unit 2.2
1/4" = 1'-0"

Building A Unit Matrix			
Unit Type	Unit Description	Square Foot	Count
Unit 0.1	Efficiency	533 SF	1
Unit 1.0	1 Bed 1 Bath	650 SF	3
Unit 1.1	1 Bed 1 Bath	670 SF	24
Unit 1.2	1 Bed 1 Bath	742 SF	9
Unit 1.3	1 Bed 1 Den 1 Bath	981 SF	2
Unit 2.1	2 Bed 2 Bath	965 SF	20
Unit 2.2	2 Bed 1 Bath	1156 SF	6
Unit 2.3	2 Bed 2 Bath	1020 SF	3
Unit 2.4	2 Bed 1 Bath	876 SF	3
Unit 3.1	3 Bed 2 Bath	1255 SF	3
Unit 3.2	3 Bed 2 Bath	1472 SF	3
Unit Total:			77

Chiques Crossing

Building Layout

Revision Description

No.	Desc.	Date

Enlarged Floor Plans


Project Number 2101

Date 2/13/2023


Drawn By DAS

Preliminary Design


A400

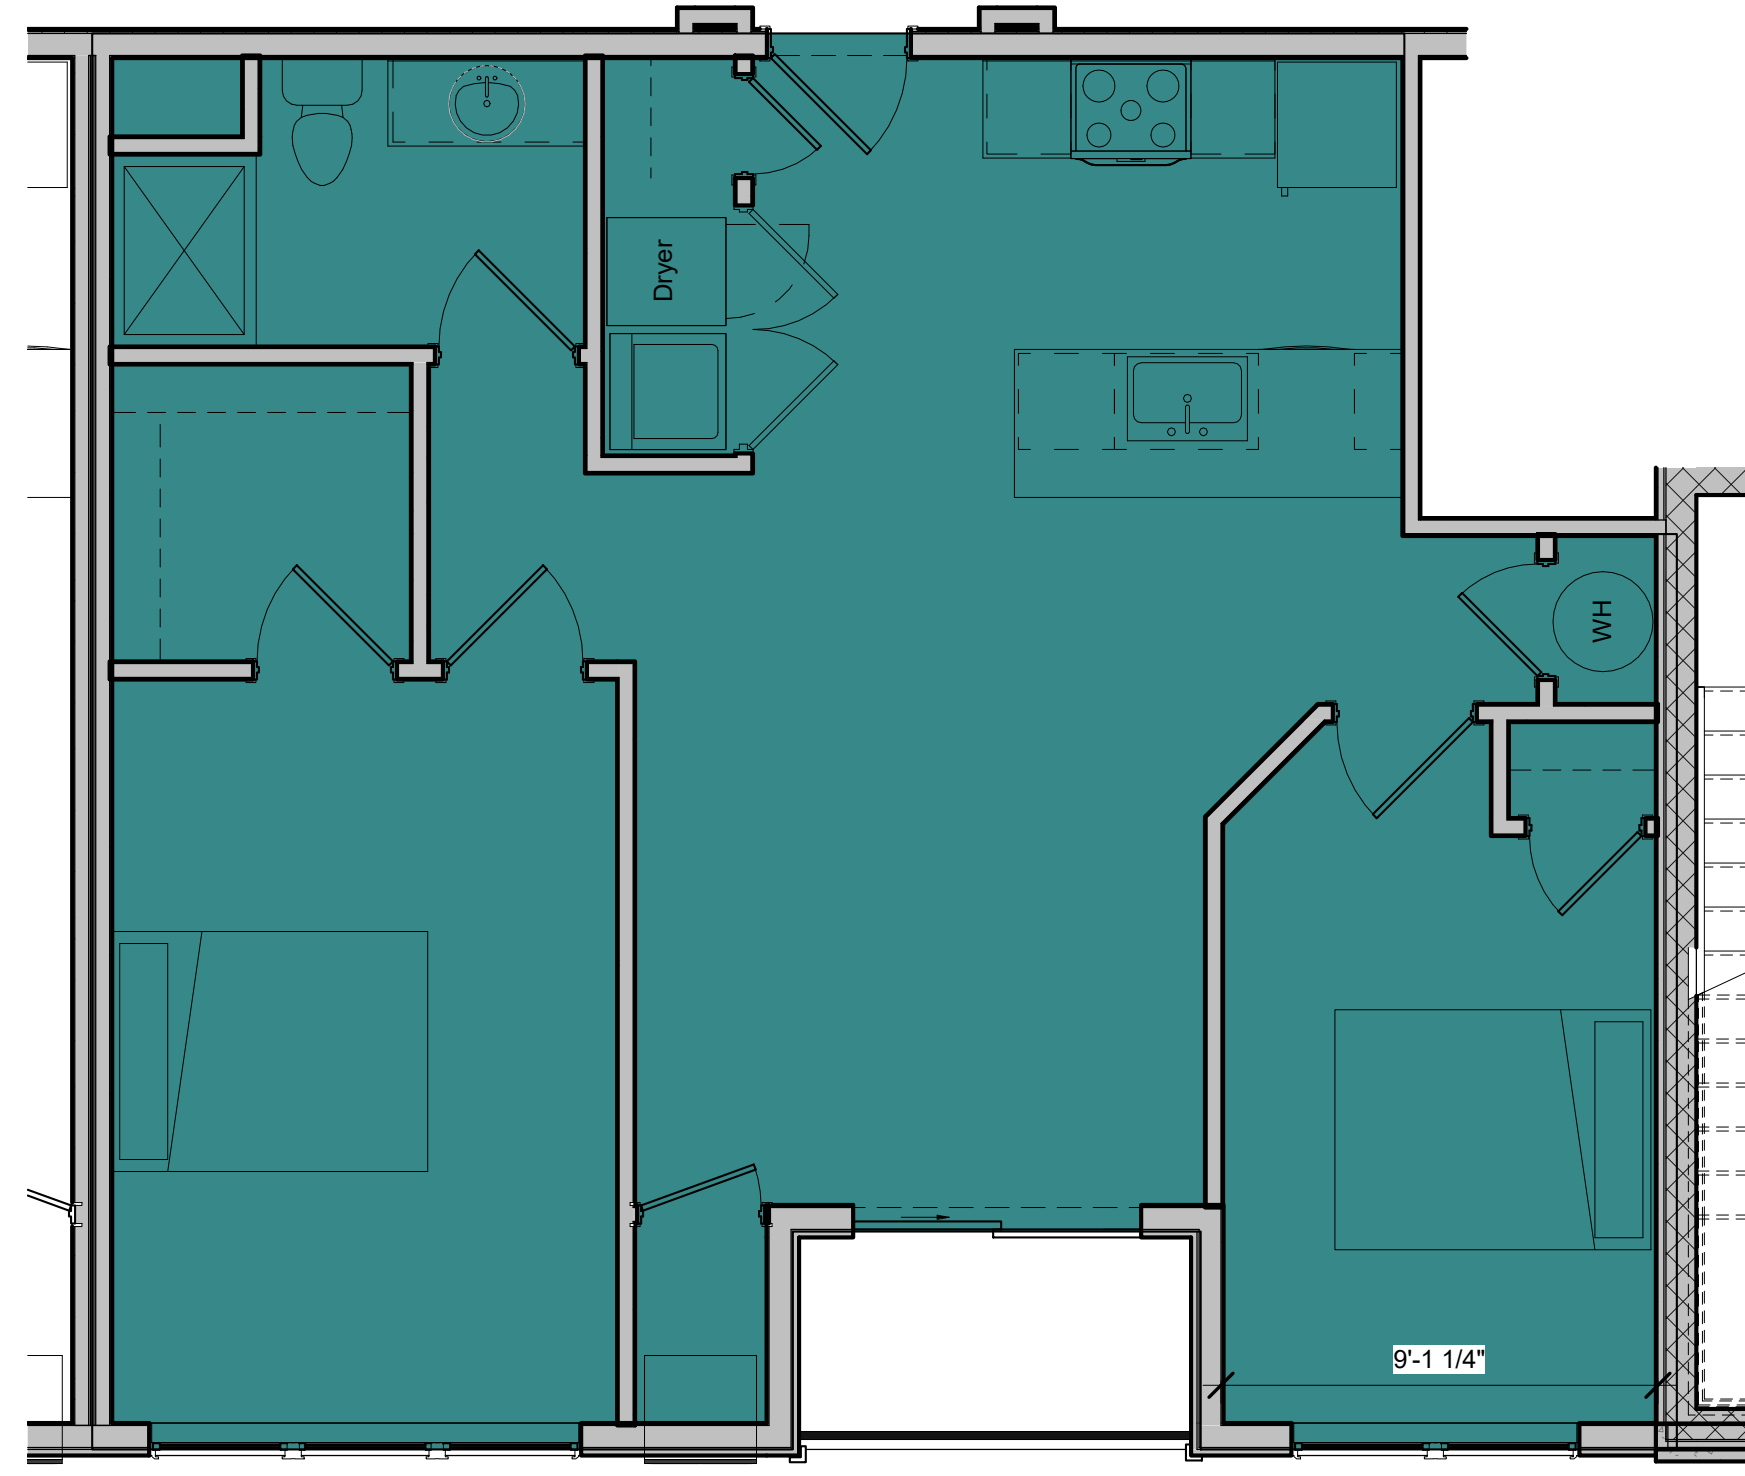


① Enlarged Floor Plan - Unit 2.3
1/4" = 1'-0"

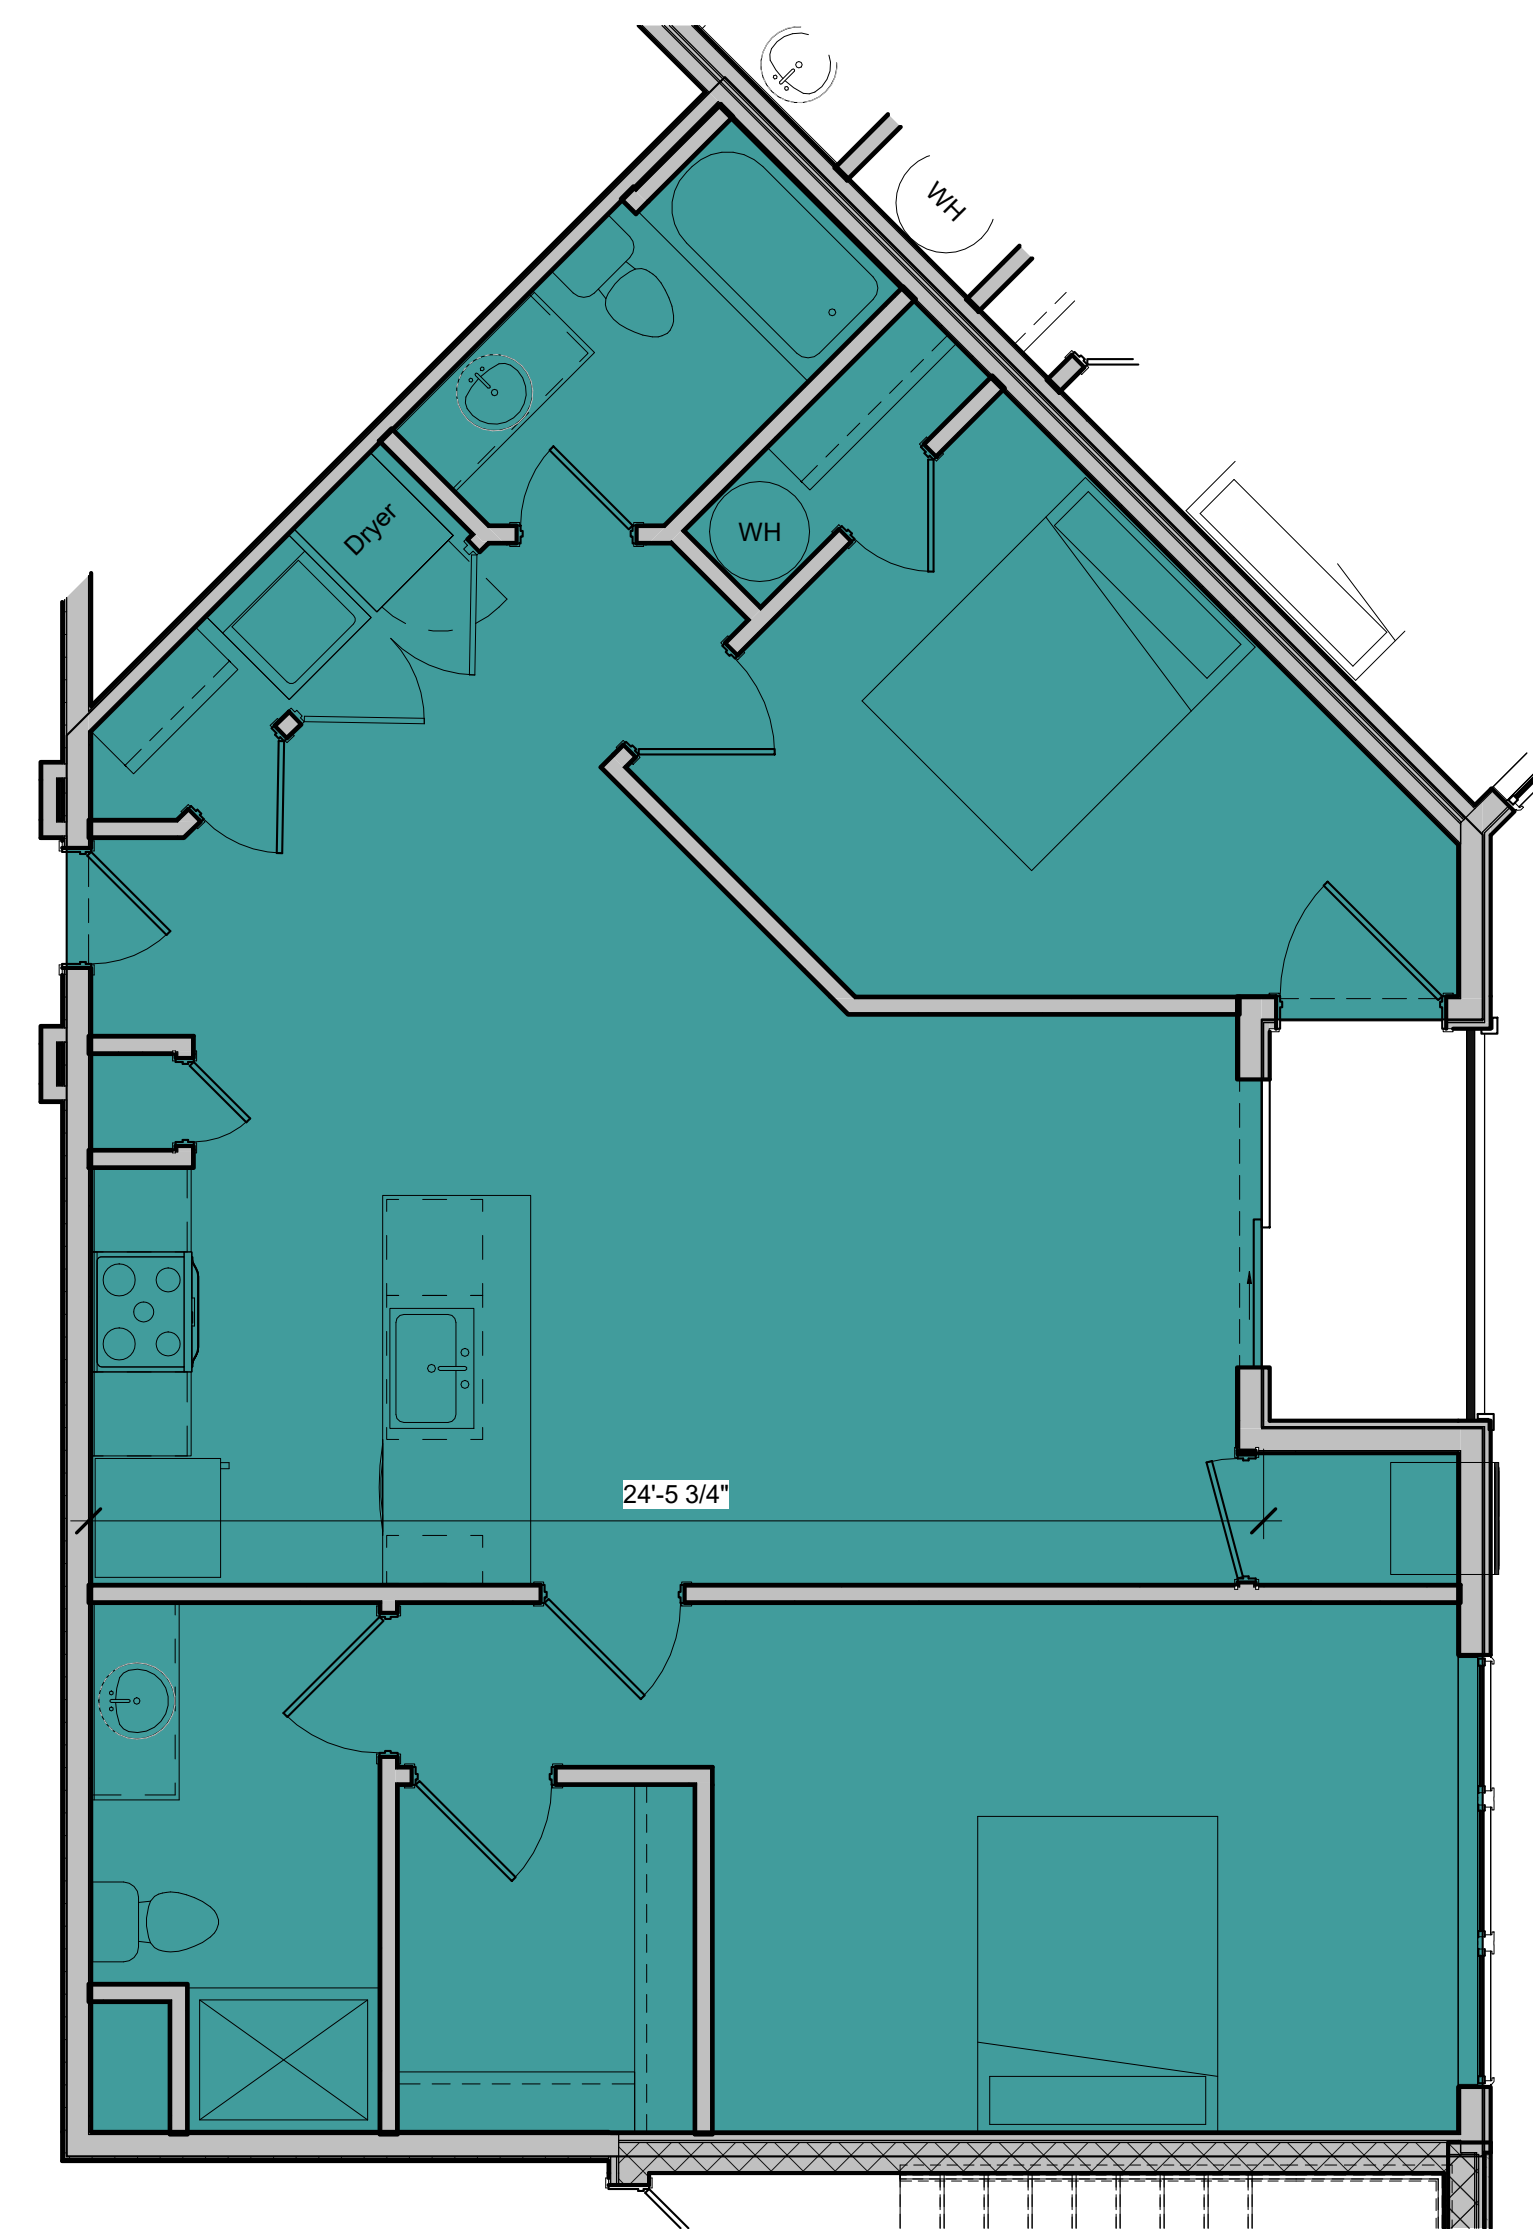

③ Enlarged Unit Plan - Unit 2.3
1/4" = 1'-0"

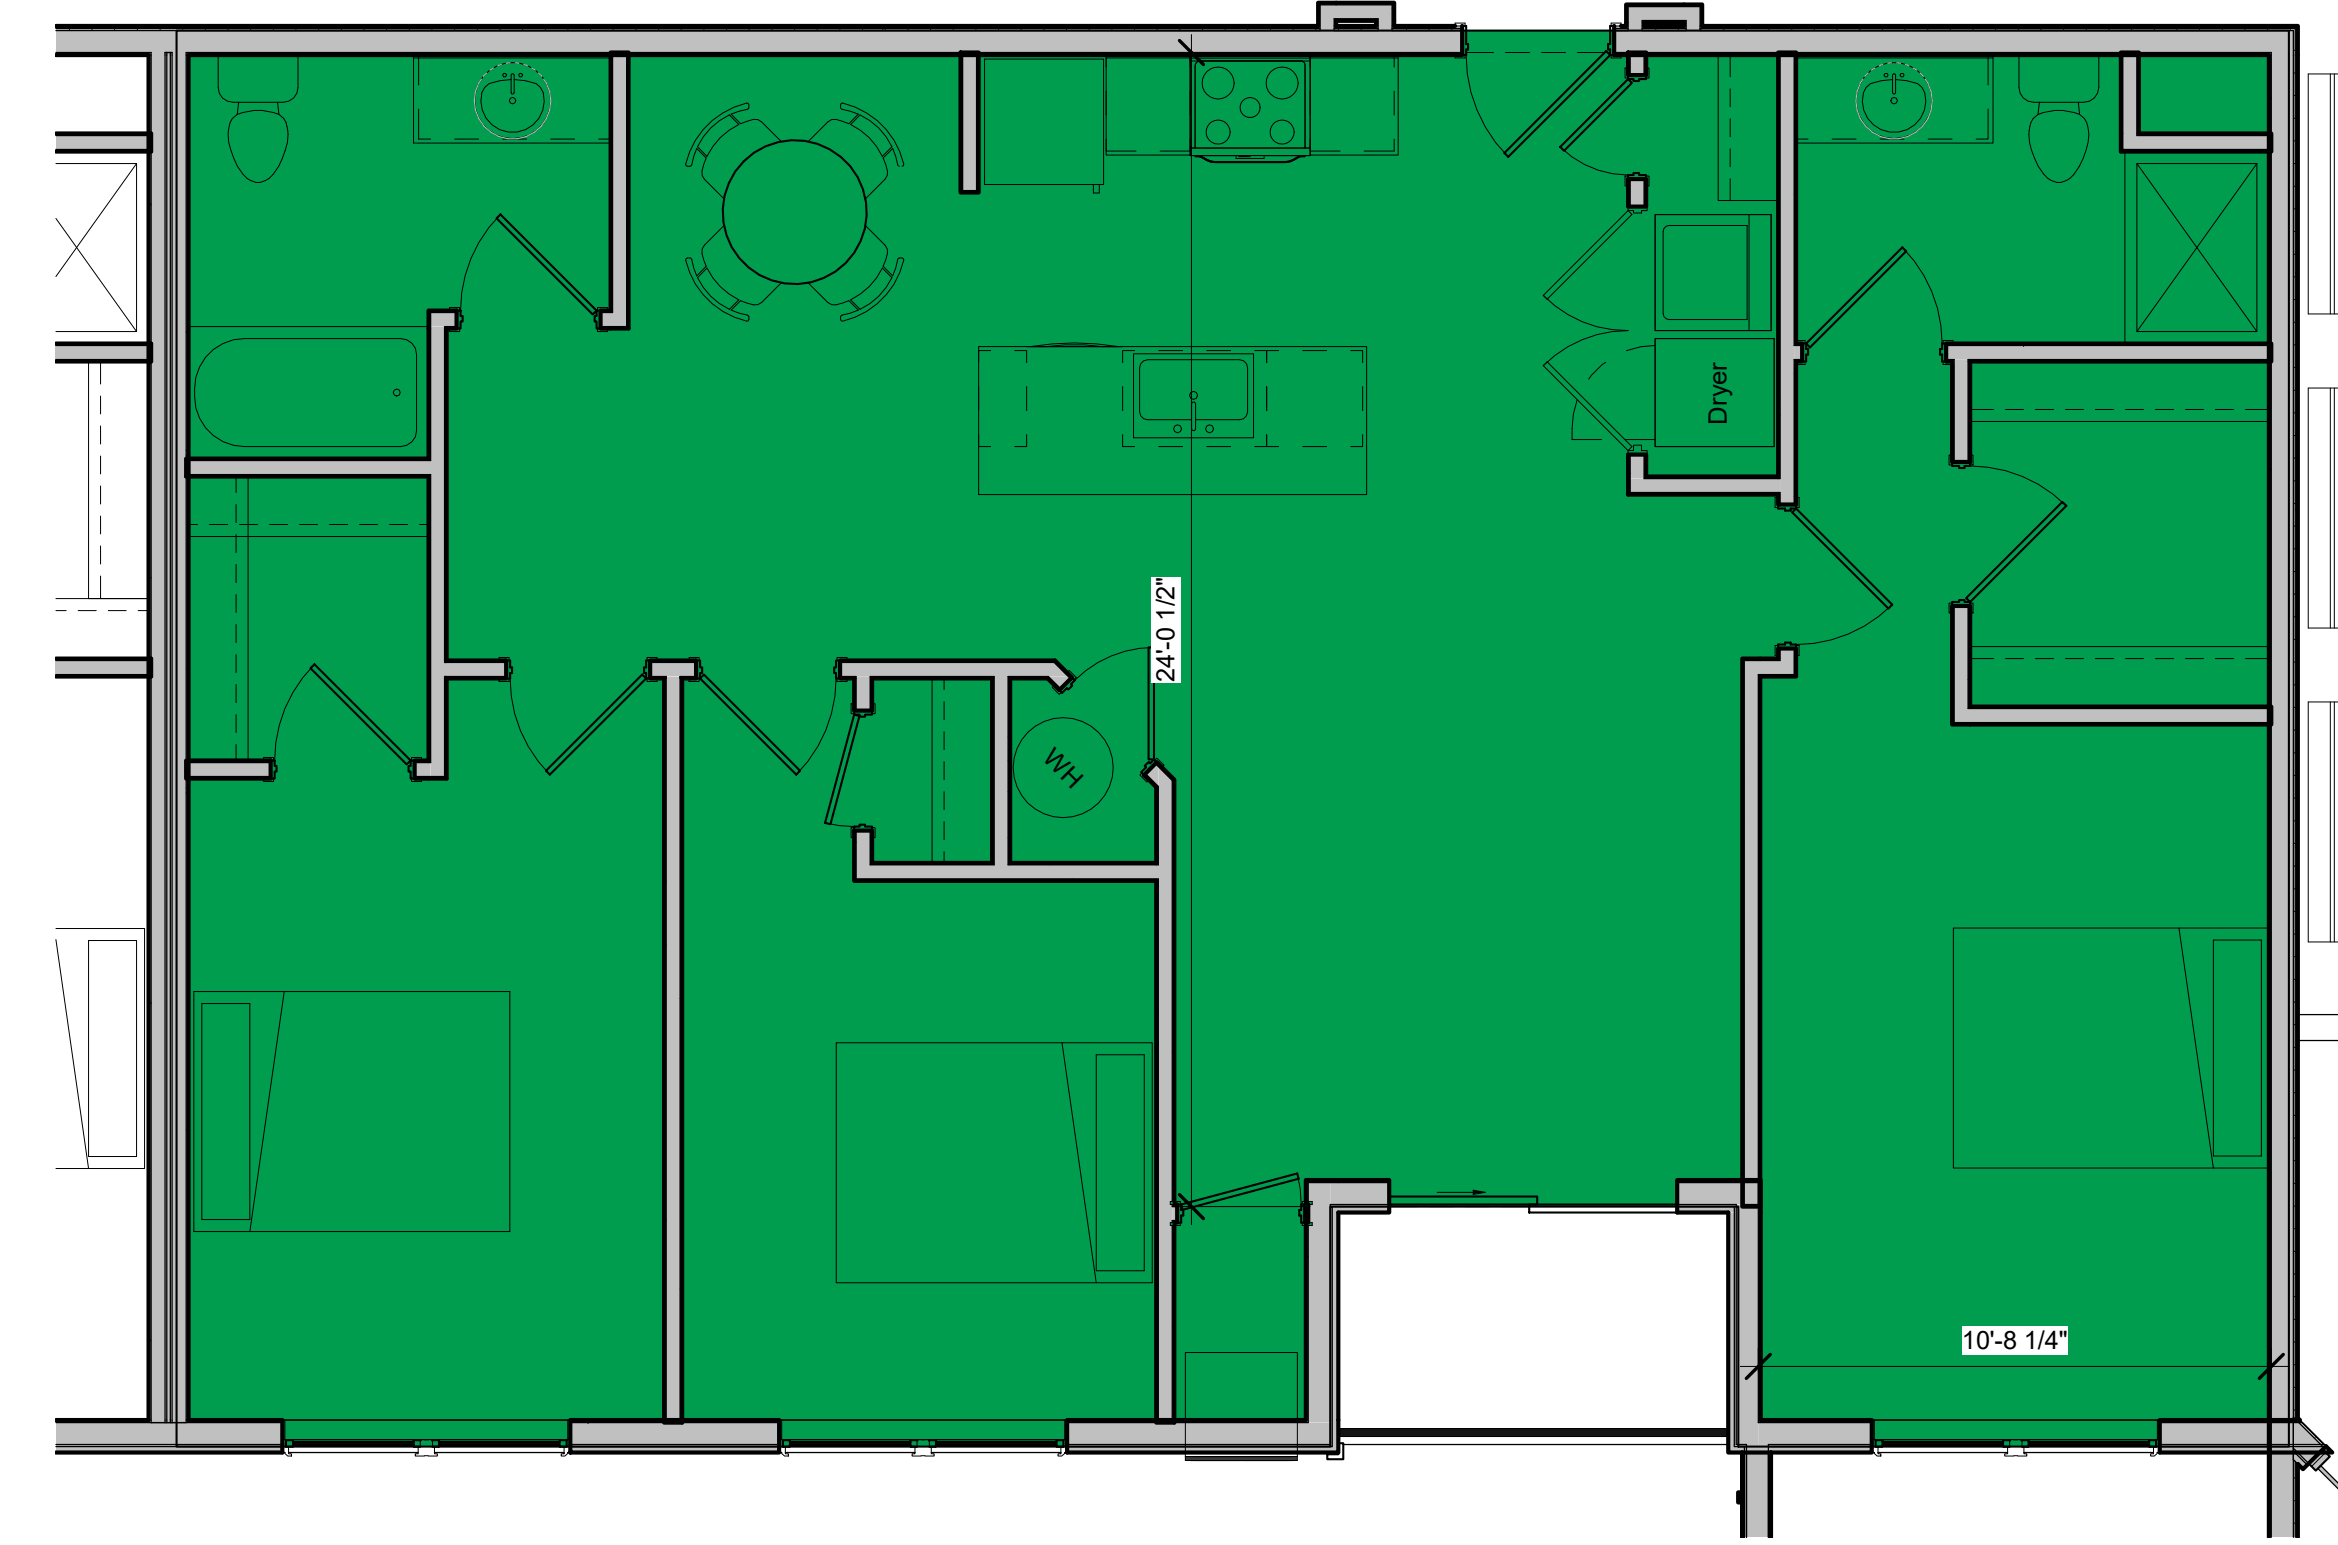

④ Enlarged Unit Plan - Unit 3.1
1/4" = 1'-0"

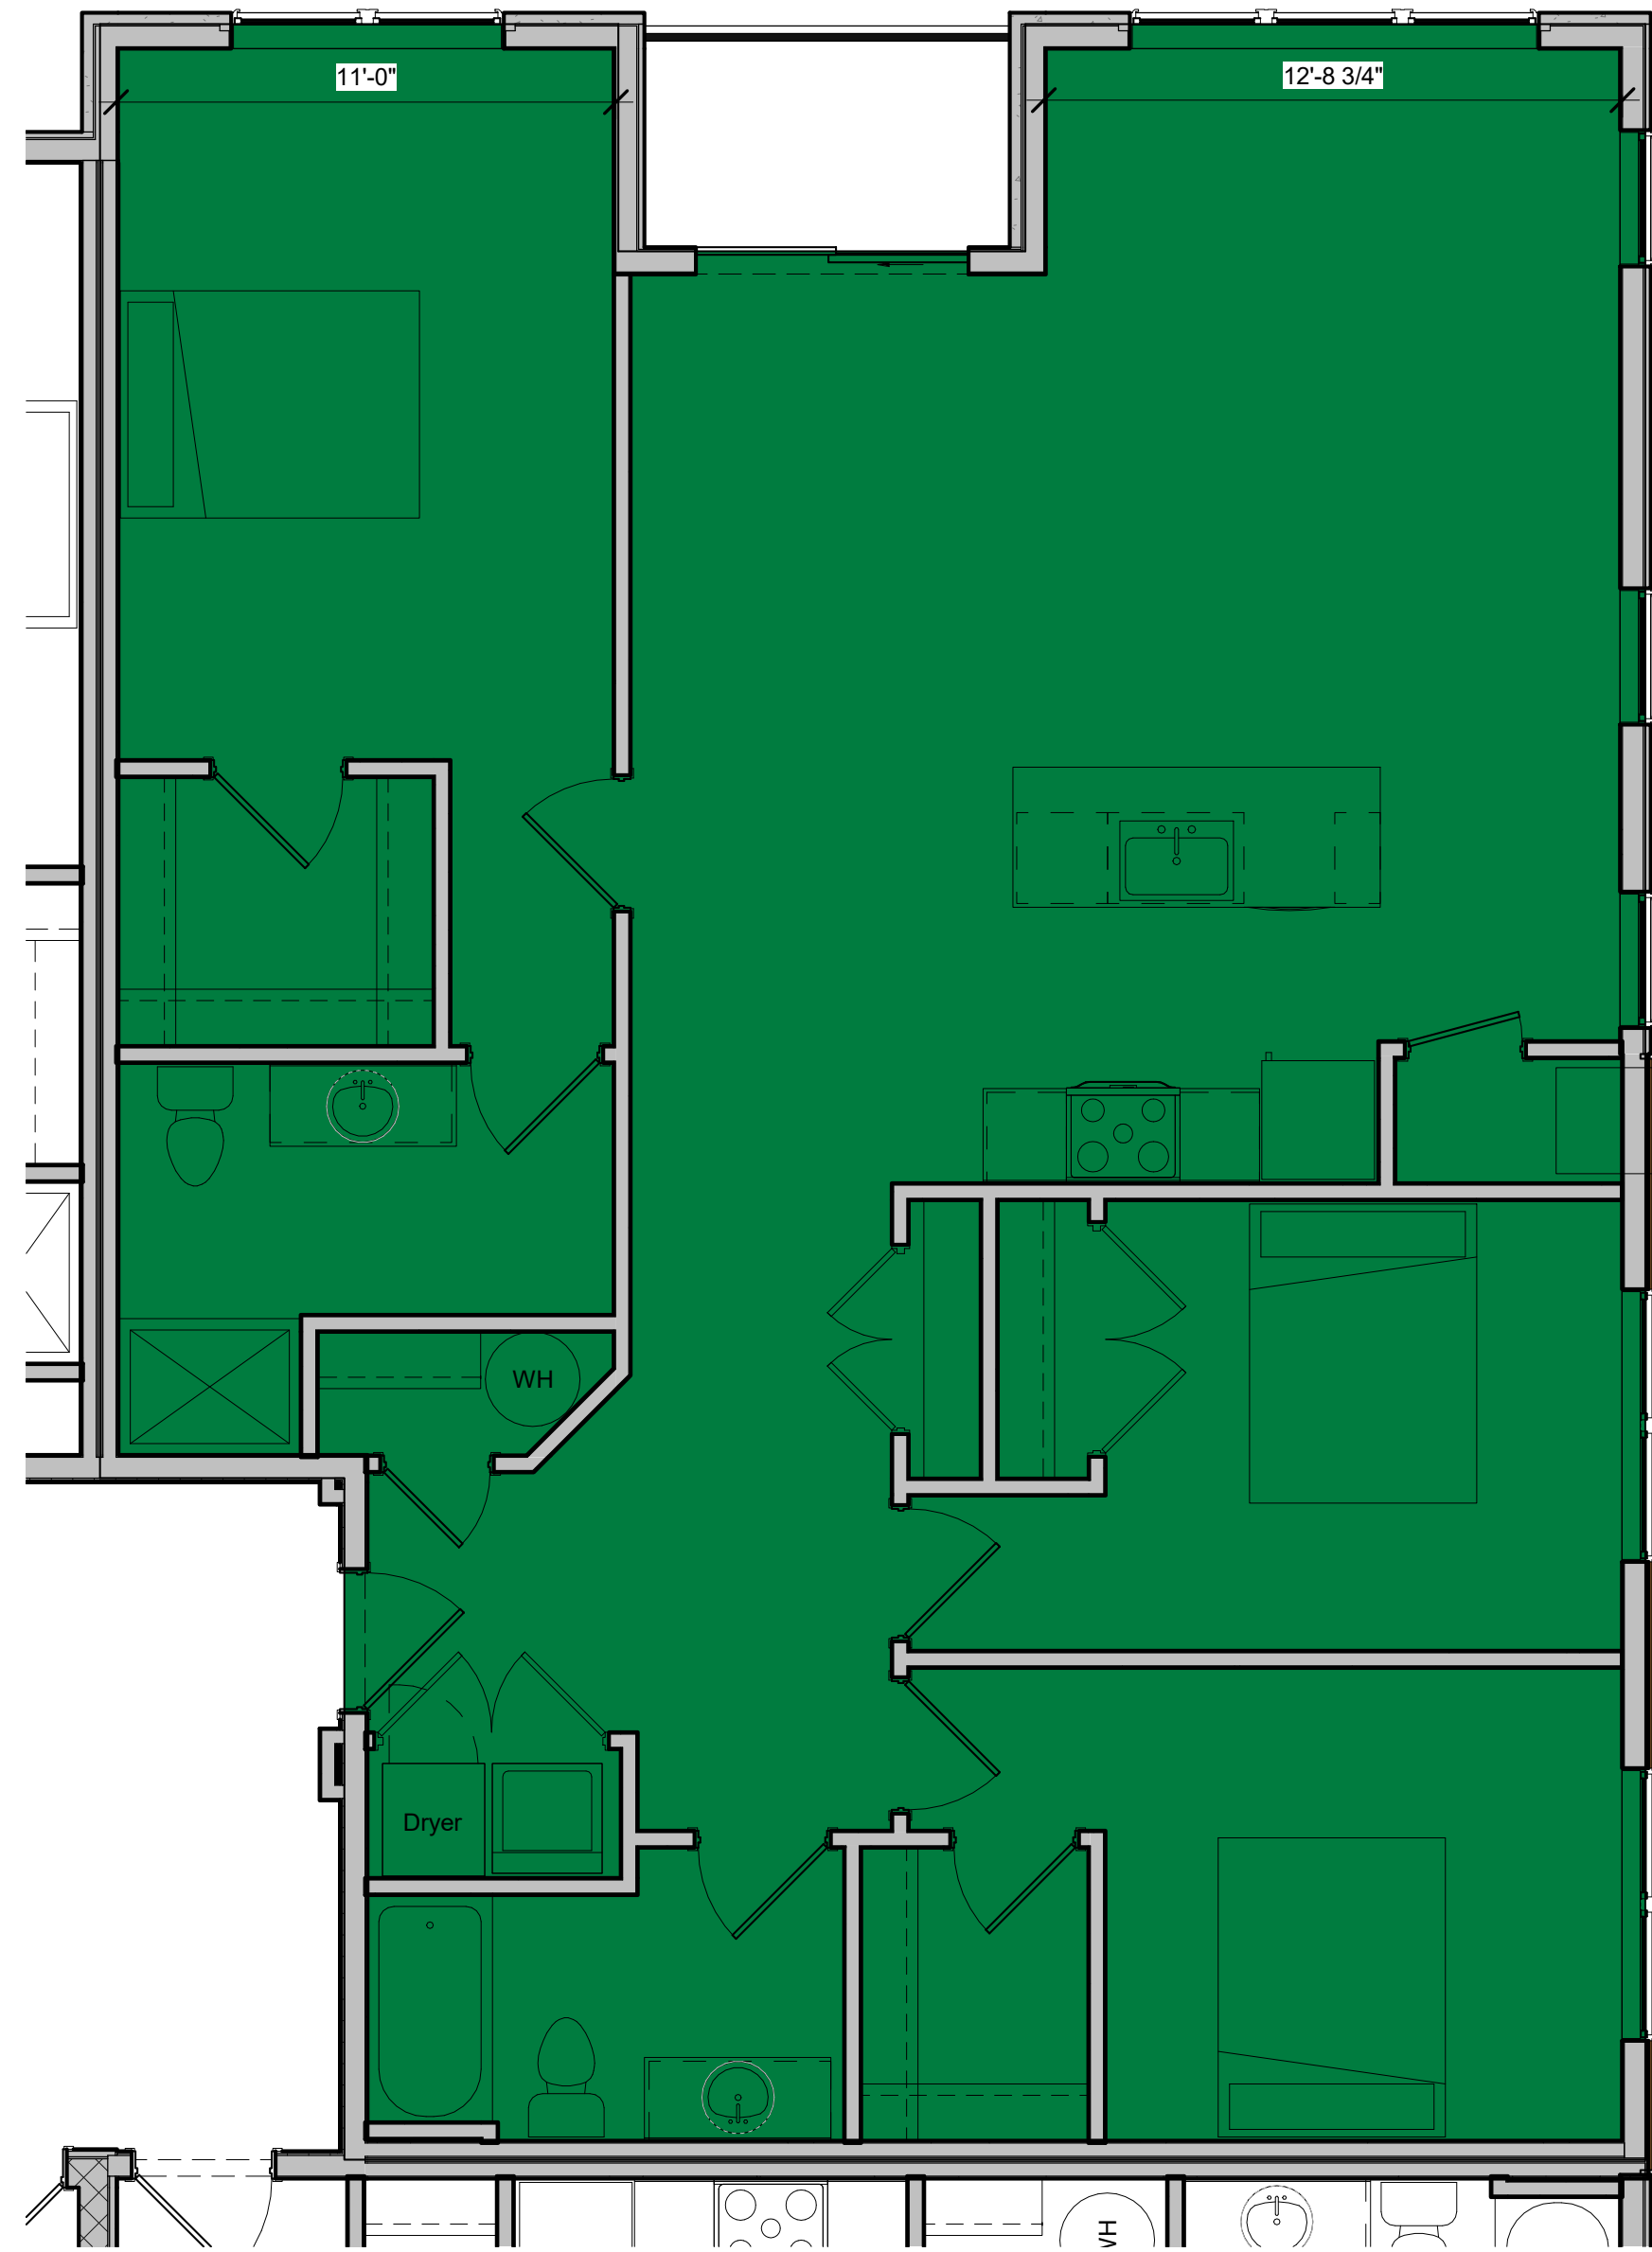

② Enlarged Floor Plan - Unit 3.2
1/4" = 1'-0"

Building A Unit Matrix			
Unit Type	Unit Description	Square Foot	Count
Unit 0.1	Efficiency	533 SF	1
Unit 1.0	1 Bed 1 Bath	650 SF	3
Unit 1.1	1 Bed 1 Bath	670 SF	24
Unit 1.2	1 Bed 1 Bath	742 SF	9
Unit 1.3	1 Bed 1 Den 1 Bath	981 SF	2
Unit 2.1	2 Bed 2 Bath	965 SF	20
Unit 2.2	2 Bed 1 Bath	1156 SF	6
Unit 2.3	2 Bed 2 Bath	1020 SF	3
Unit 2.4	2 Bed 1 Bath	876 SF	3
Unit 3.1	3 Bed 2 Bath	1255 SF	3
Unit 3.2	3 Bed 2 Bath	1472 SF	3
Unit Total:			77

Chiques Crossing

Building Layout

Revision Description

No.	Desc.	Date

Enlarged Floor Plans


Project Number 2101

Date 2/13/2023


Drawn By DAS

Preliminary Design

A401

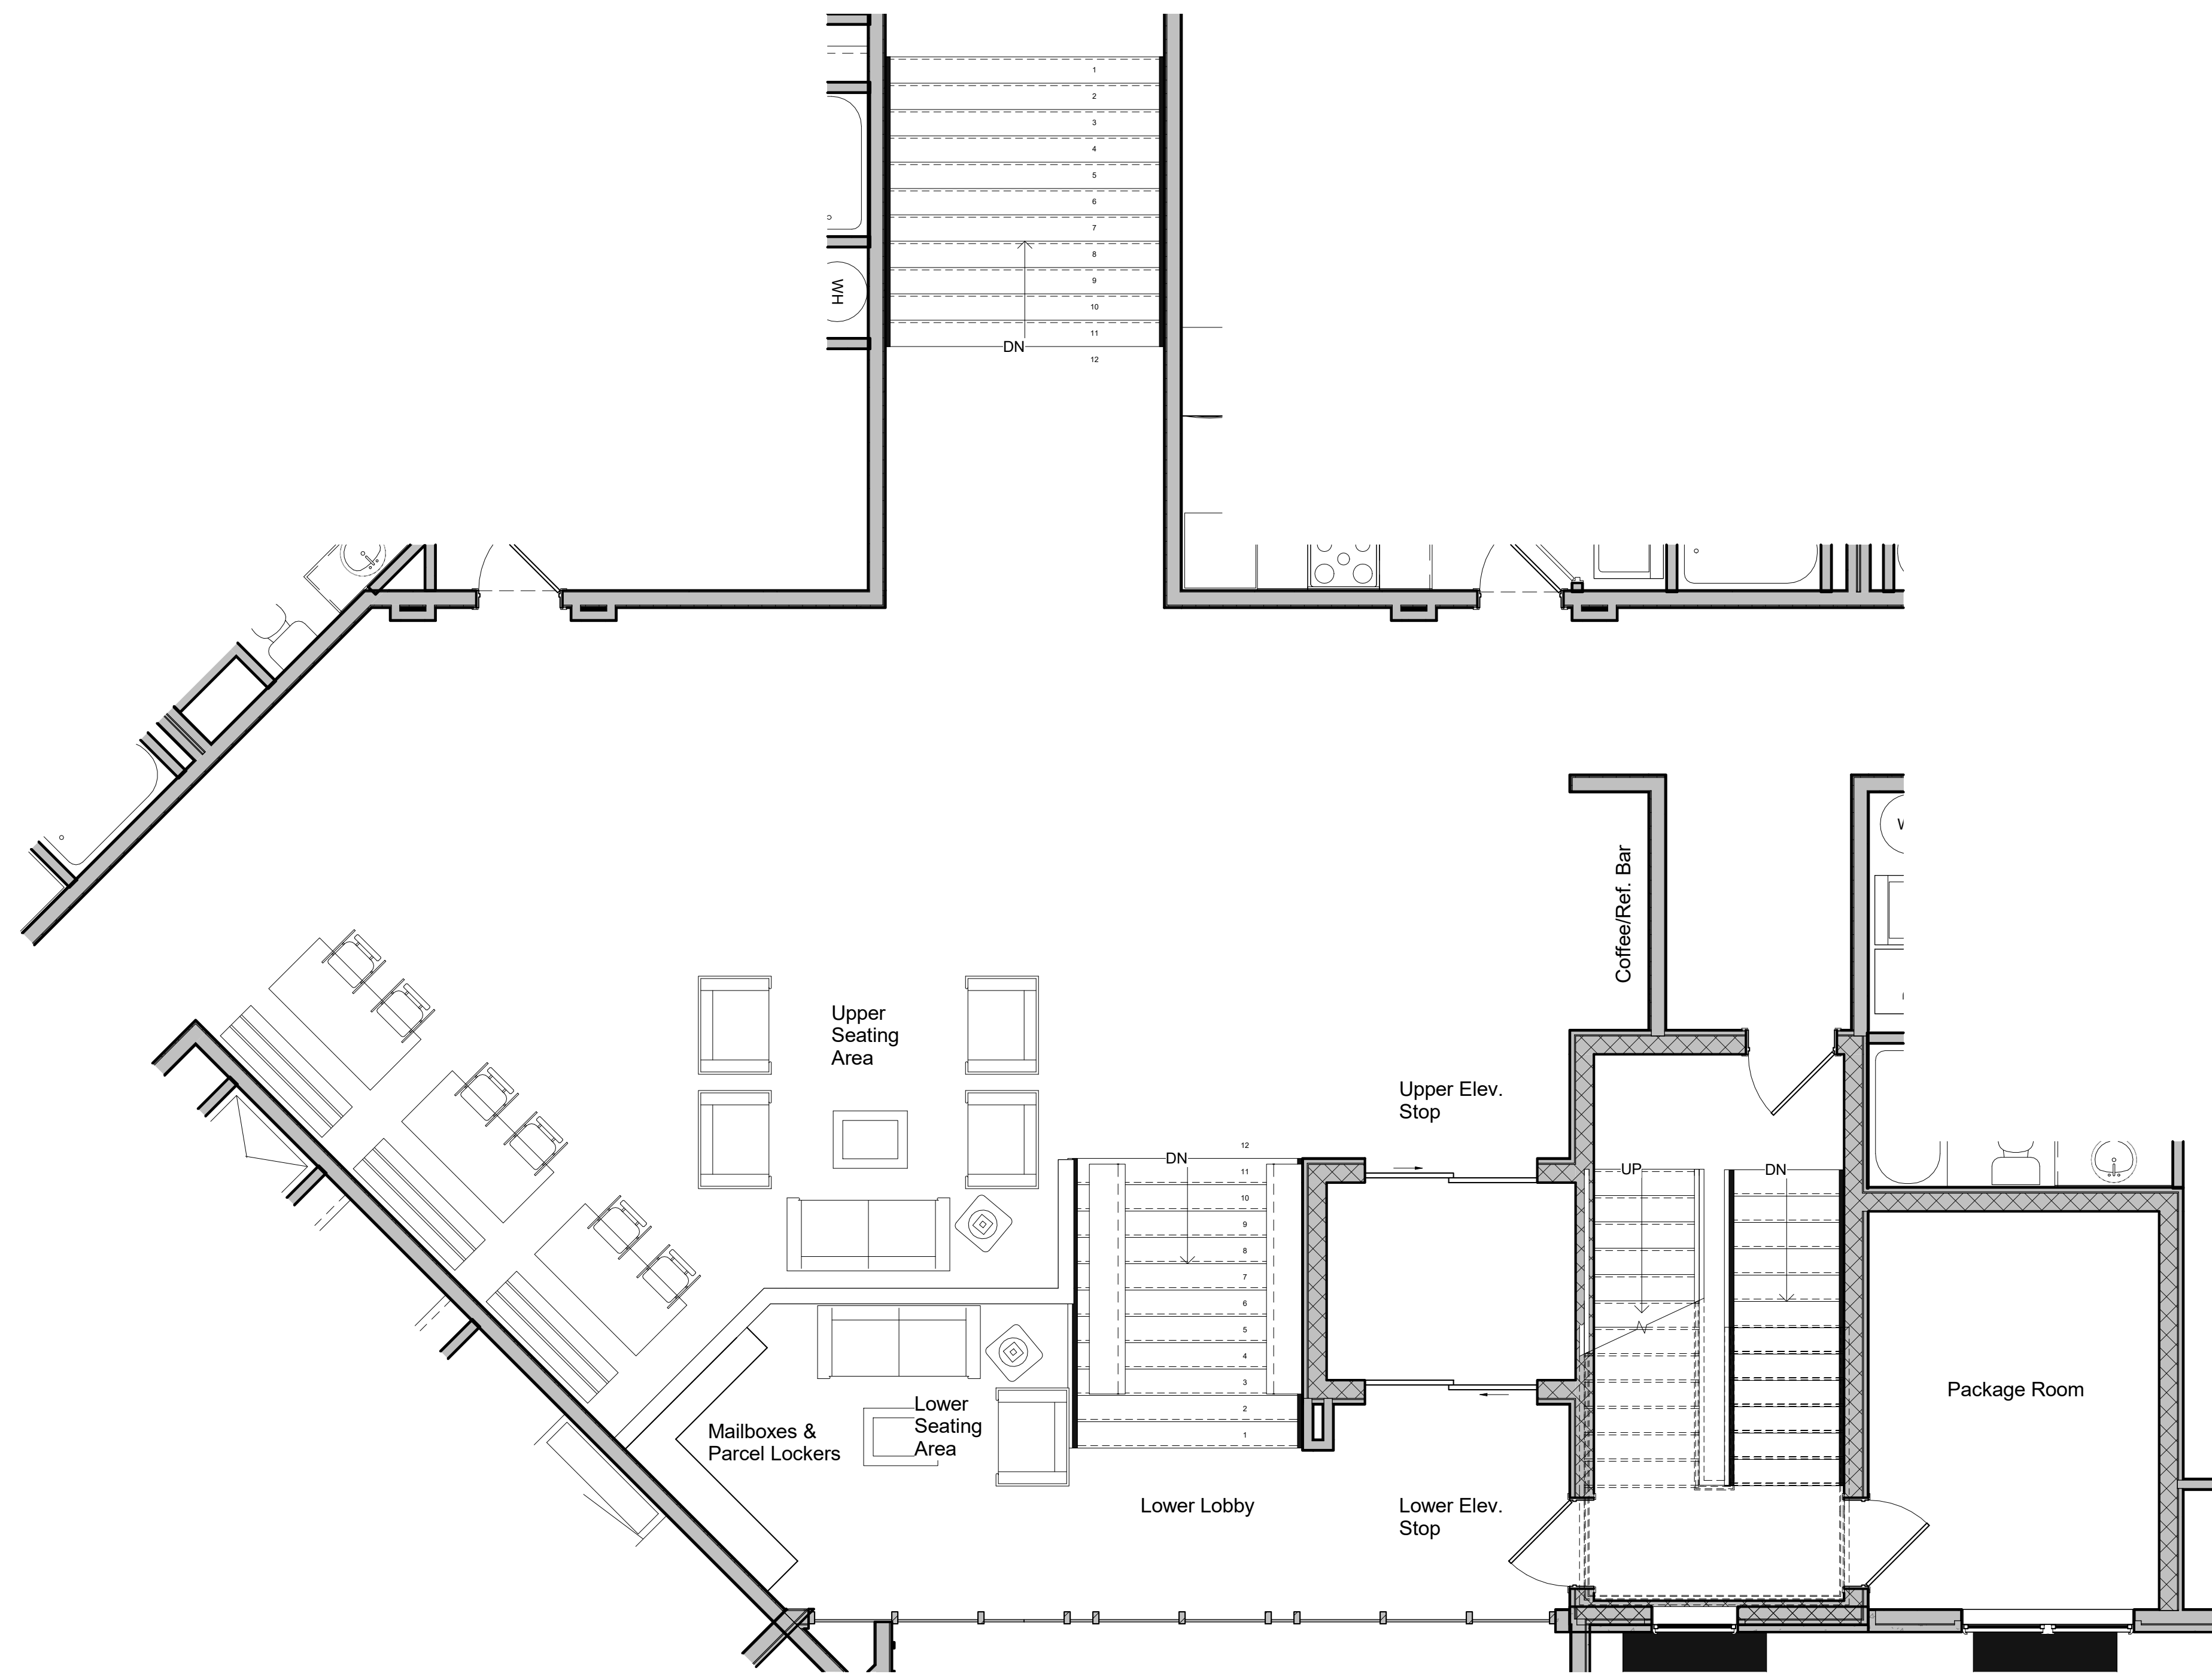

② First Floor Amenity Plan
1/4" = 1'-0"

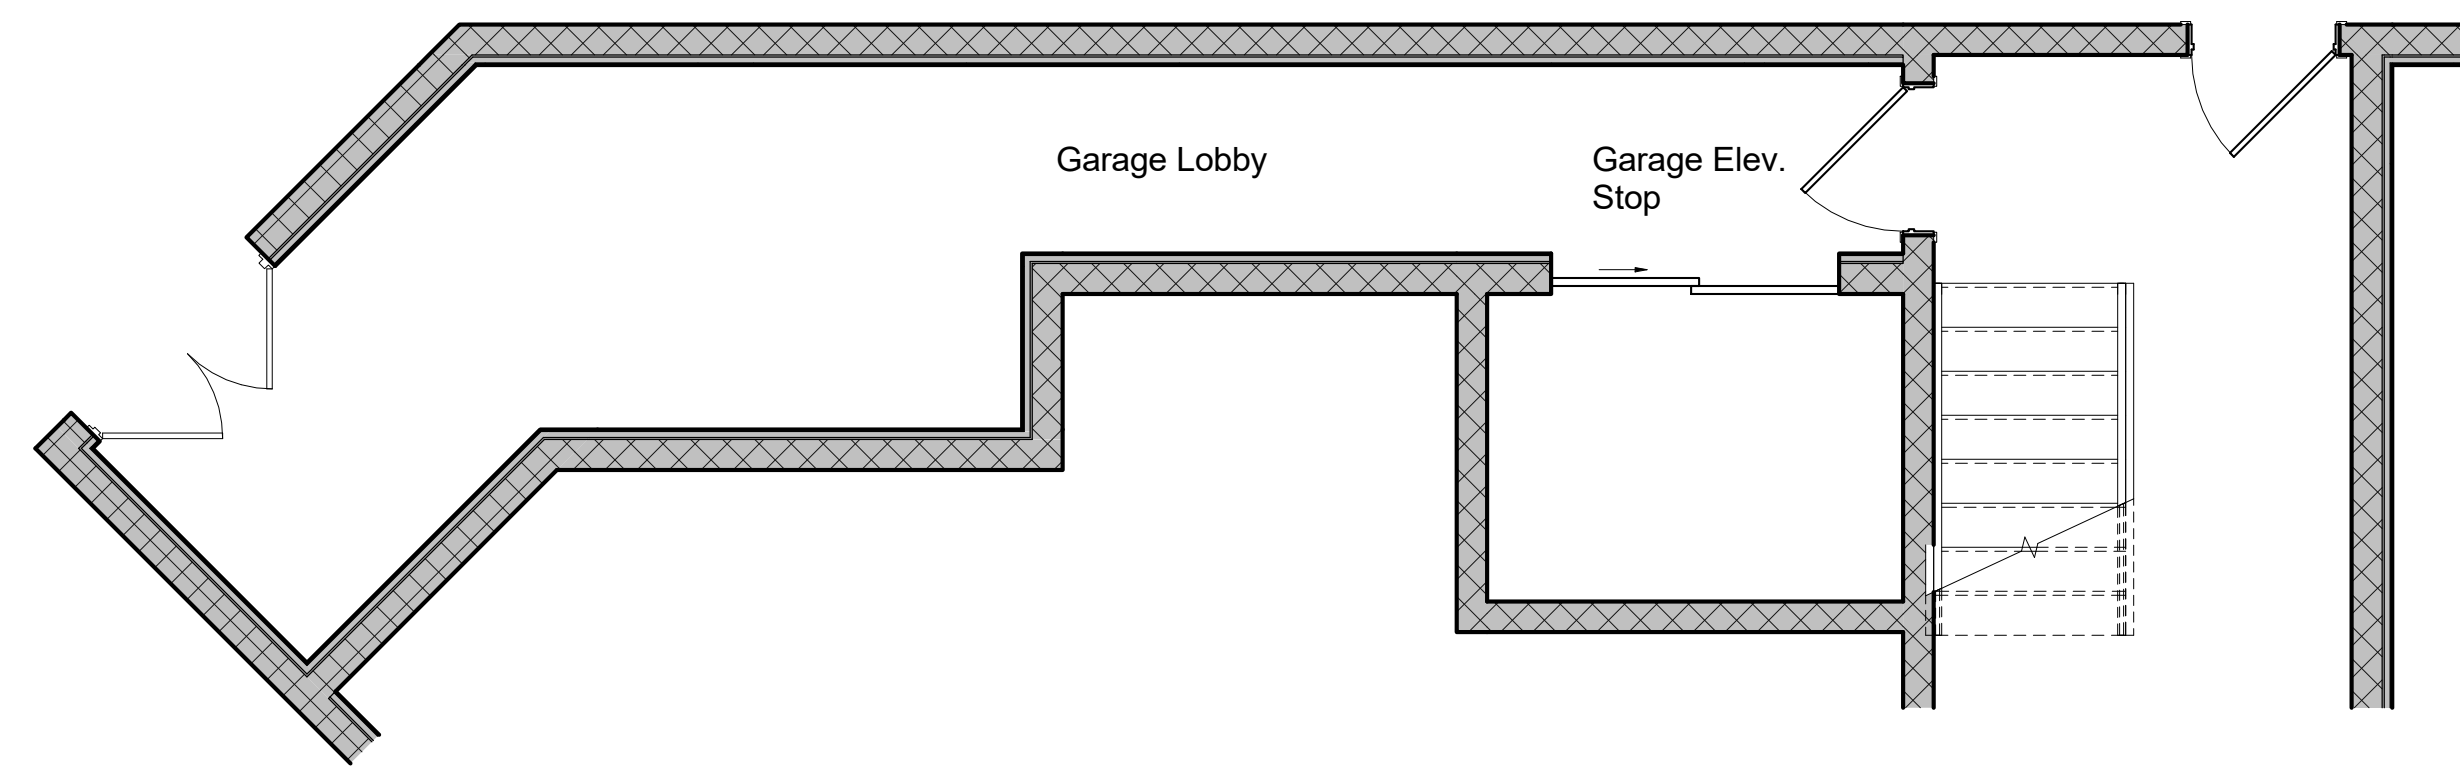

① Garage Level Amenity Plan
1/4" = 1'-0"

Chiques Crossing

Building Layout

Revision Description

No.	Desc.	Date

Enlarged Floor Plans

Project Number 2101

Date 2/13/2023

Drawn By DAS

Preliminary Design

A402